

Metres



5 0 1 2 3 4 5 10

SCALE 1 : 100

REVNOTES:

Where building to the boundaries the adjacent owner is to be informed under the terms of the Party Wall Act 1996 and its provisions followed. Where building over boundaries the adjacent owner is to be served notice under section 65 of the Town & Country Planning Act 1990.

© This drawing and the works depicted are the copyright of GT Designz LTD and may not be reproduced or amended except by written permission of GT Designz LTD.

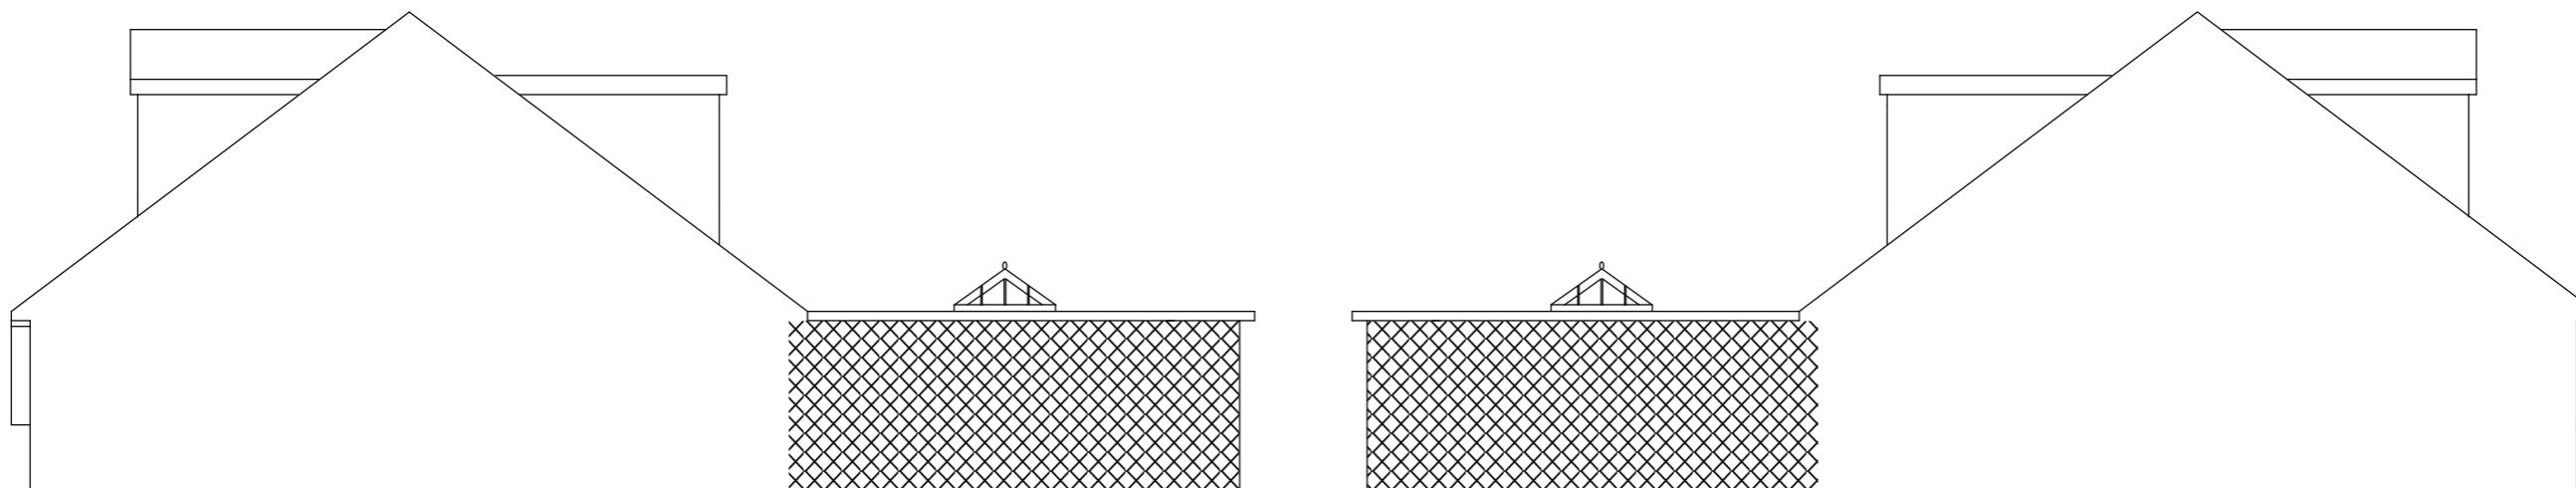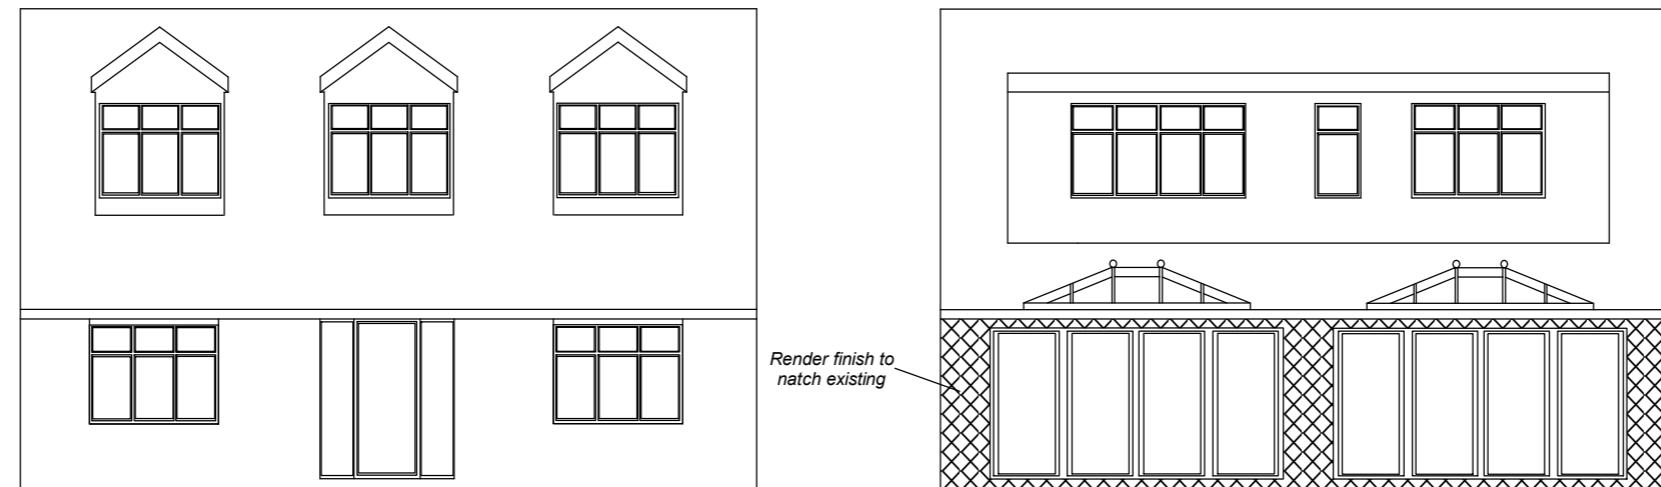

PROPOSED FRONT / REAR & SIDE ELEVATIONS
Scale 1:100

Application:	
HPA – GF rear extension	
Client:	Mr Mark Smith
Site:	46 Frays Avenue West Drayton, UB7 7AG
Scale:	Refer to Drawing @ A3
Date:	22nd Jan 2022
Drawn By:	Gurps Benning
Dwg No:	GTD46FA – 04

G T DESIGNZ LTD	
<i>Building Designs & Technical services</i>	
GT Designz Ltd, 5th Floor, Hyde Park Hayes 3, 11 Millington Road, Hayes, UB3 4AZ.	Tel : 0208 212 7981 Mob : 07854 351 934 Email : enquiries@gtdesignztd.com