



Note: This Drawing is for planning purpose and should not be used for construction.  
All dimensions should be confirmed on site and any deviation should be reported back to designer.

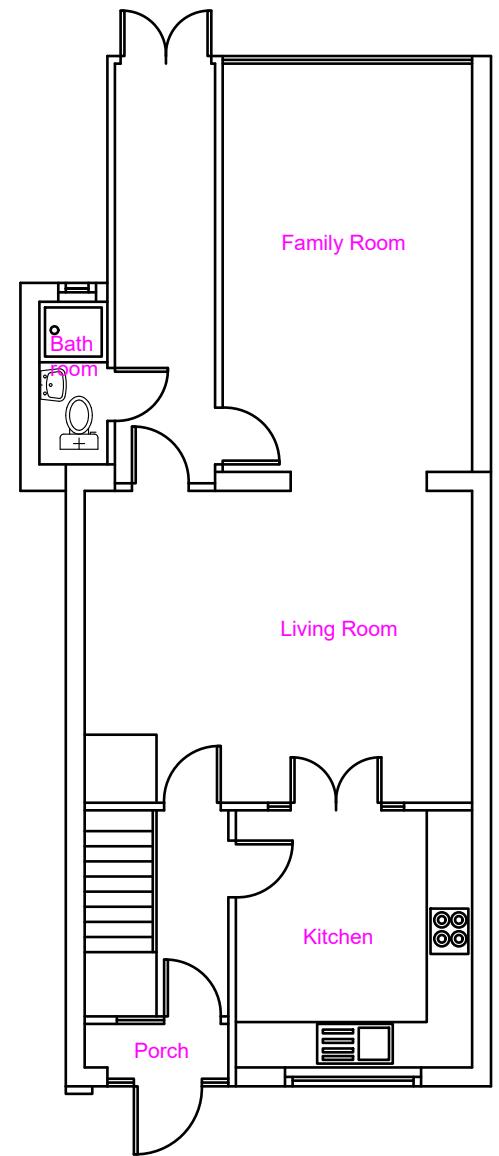

Existing Ground Floor

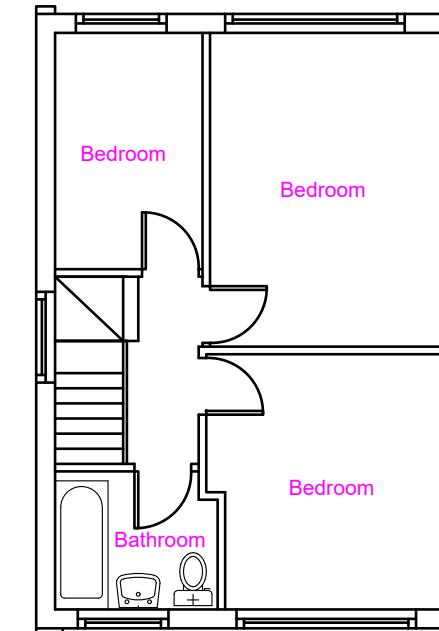

Existing First Floor

<b>Proposed Development:</b> Loft Extension	<b>Site Address:</b> 71 Hitherbroom Road Hayes UB3 3AF	<b>Revisions:</b> <table border="1"> <tr> <th>Rev</th> <th>Date</th> <th>Description</th> </tr> <tr> <td>A</td> <td>10/05/2022</td> <td></td> </tr> <tr> <td></td> <td></td> <td></td> </tr> </table>	Rev	Date	Description	A	10/05/2022														<b>Drawing Description:</b> Existing Floor Layout  <b>Drawing No:</b> ART/2022/LE71HR/EL	Scale: 1:100 Paper Size: A3 Sheet No: 1 of 5	ART CONSULTANTS (UK) LTD 113 LONG LANE STANWELL TW19 7AL M:07960071377 E: ARTCONSULTANTSUK@GMAIL.COM
Rev	Date	Description																					
A	10/05/2022																						

