


EXISTING BLOCK PLAN



PROPOSED BLOCK PLAN

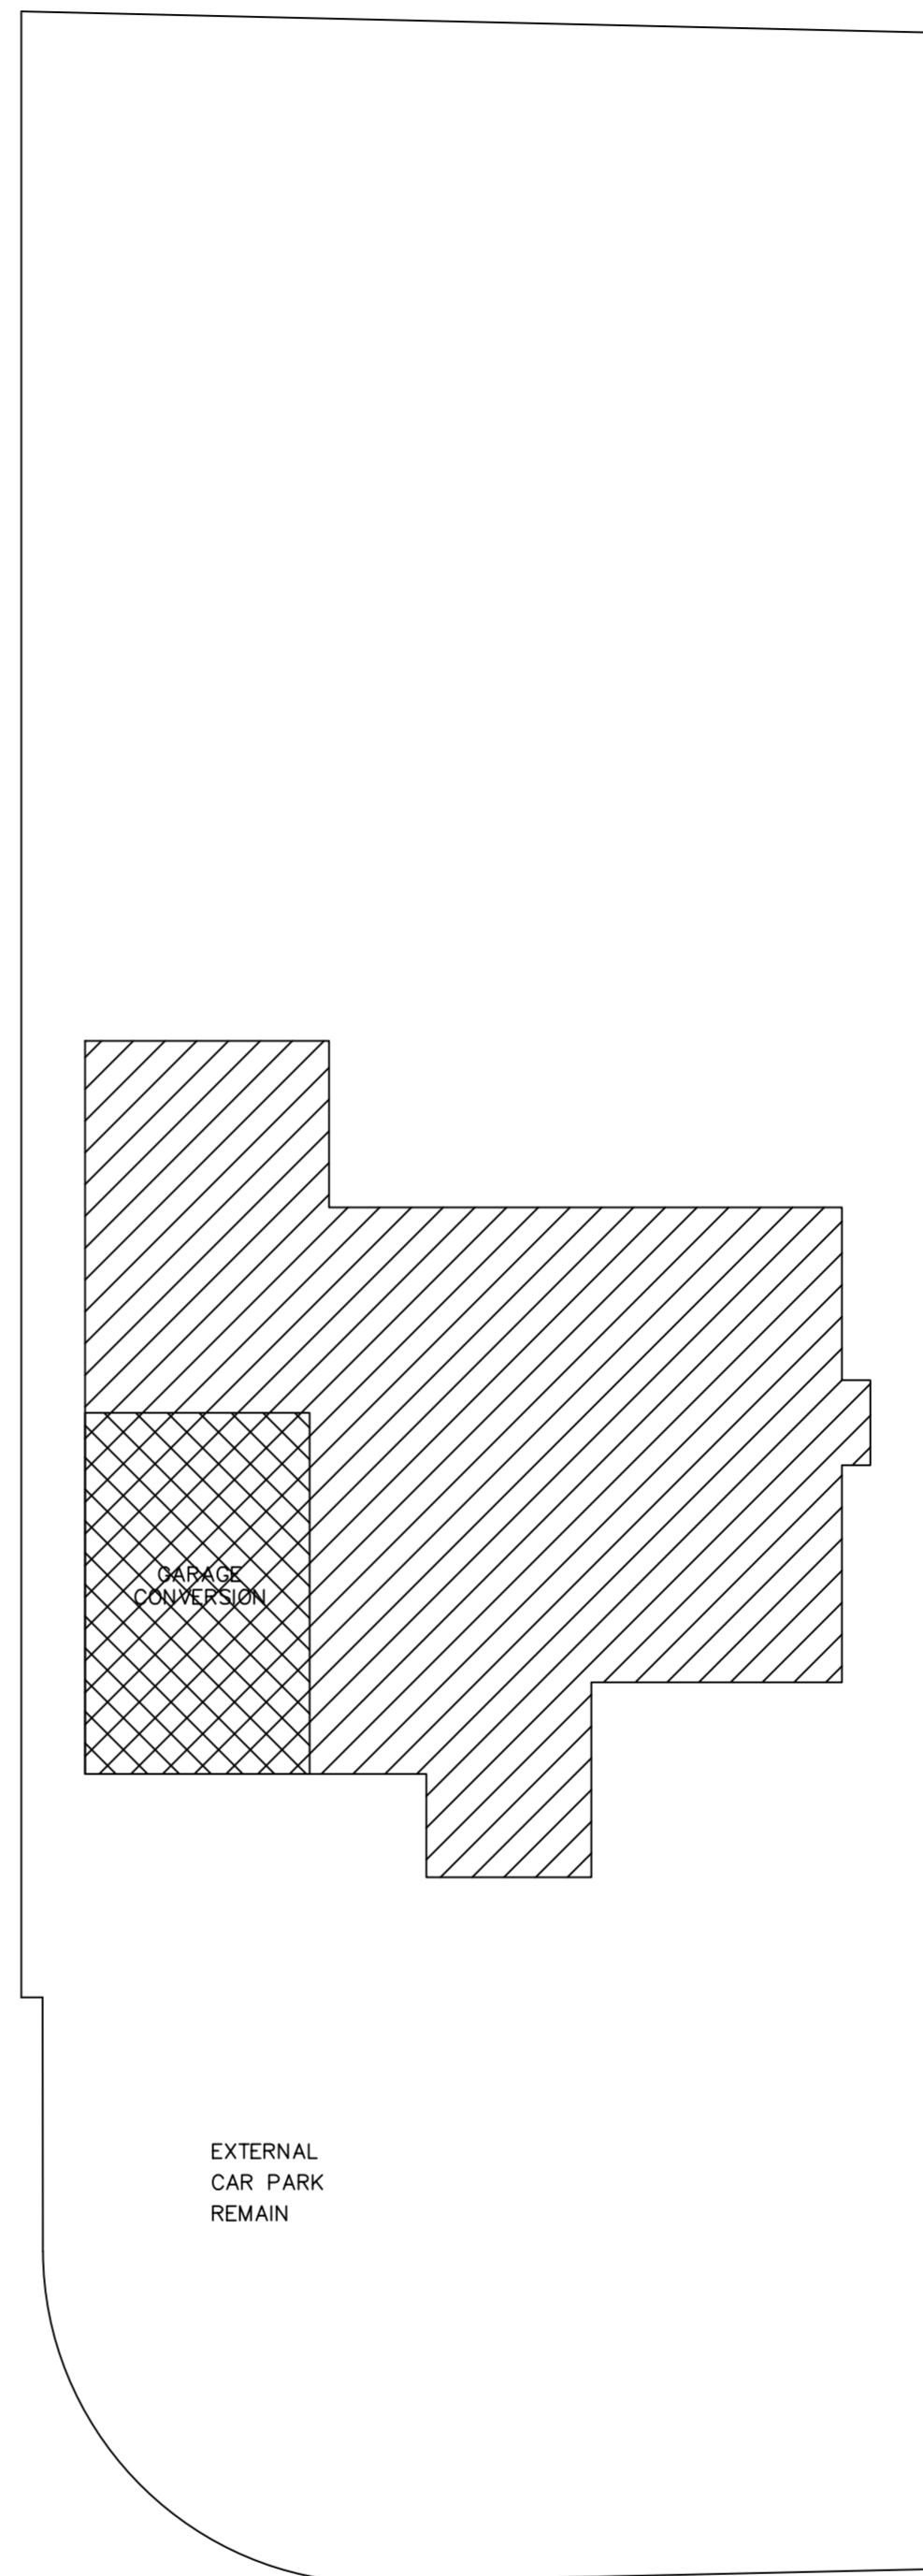

NOTE! THE MATERIALS USED IN THE CONSTRUCTION OF THE EXTENSION WILL BE OF SIMILAR APPEARANCE TO THOSE USED IN CONSTRUCTION OF THE EXTERIOR OF THE EXISTING DWELLINGHOUSE

STUDIO CAD PROJECTS Architectural Designers SCP TEL: 079 581 581 90 E-mail: scaprojects@onet.eu	
PROJECT: 6 WHITNEY CLOSE WILLOUGHBY, UB10 8EL BLOCK PLANS	
SCALE: 1:100 (A2)	PROJECT No: 2250717-3
DATE: JUL 2025	
THIS DRAWING MUST NOT BE REPRODUCED OR COPIED OR SUBMITTED TO THE INSPECTION OF THIRD PARTIES ALL DIMENSIONS TO BE CHECKED AND VERIFIED ON SITE	

0 1m 2m 3m 4m 5m 10m