



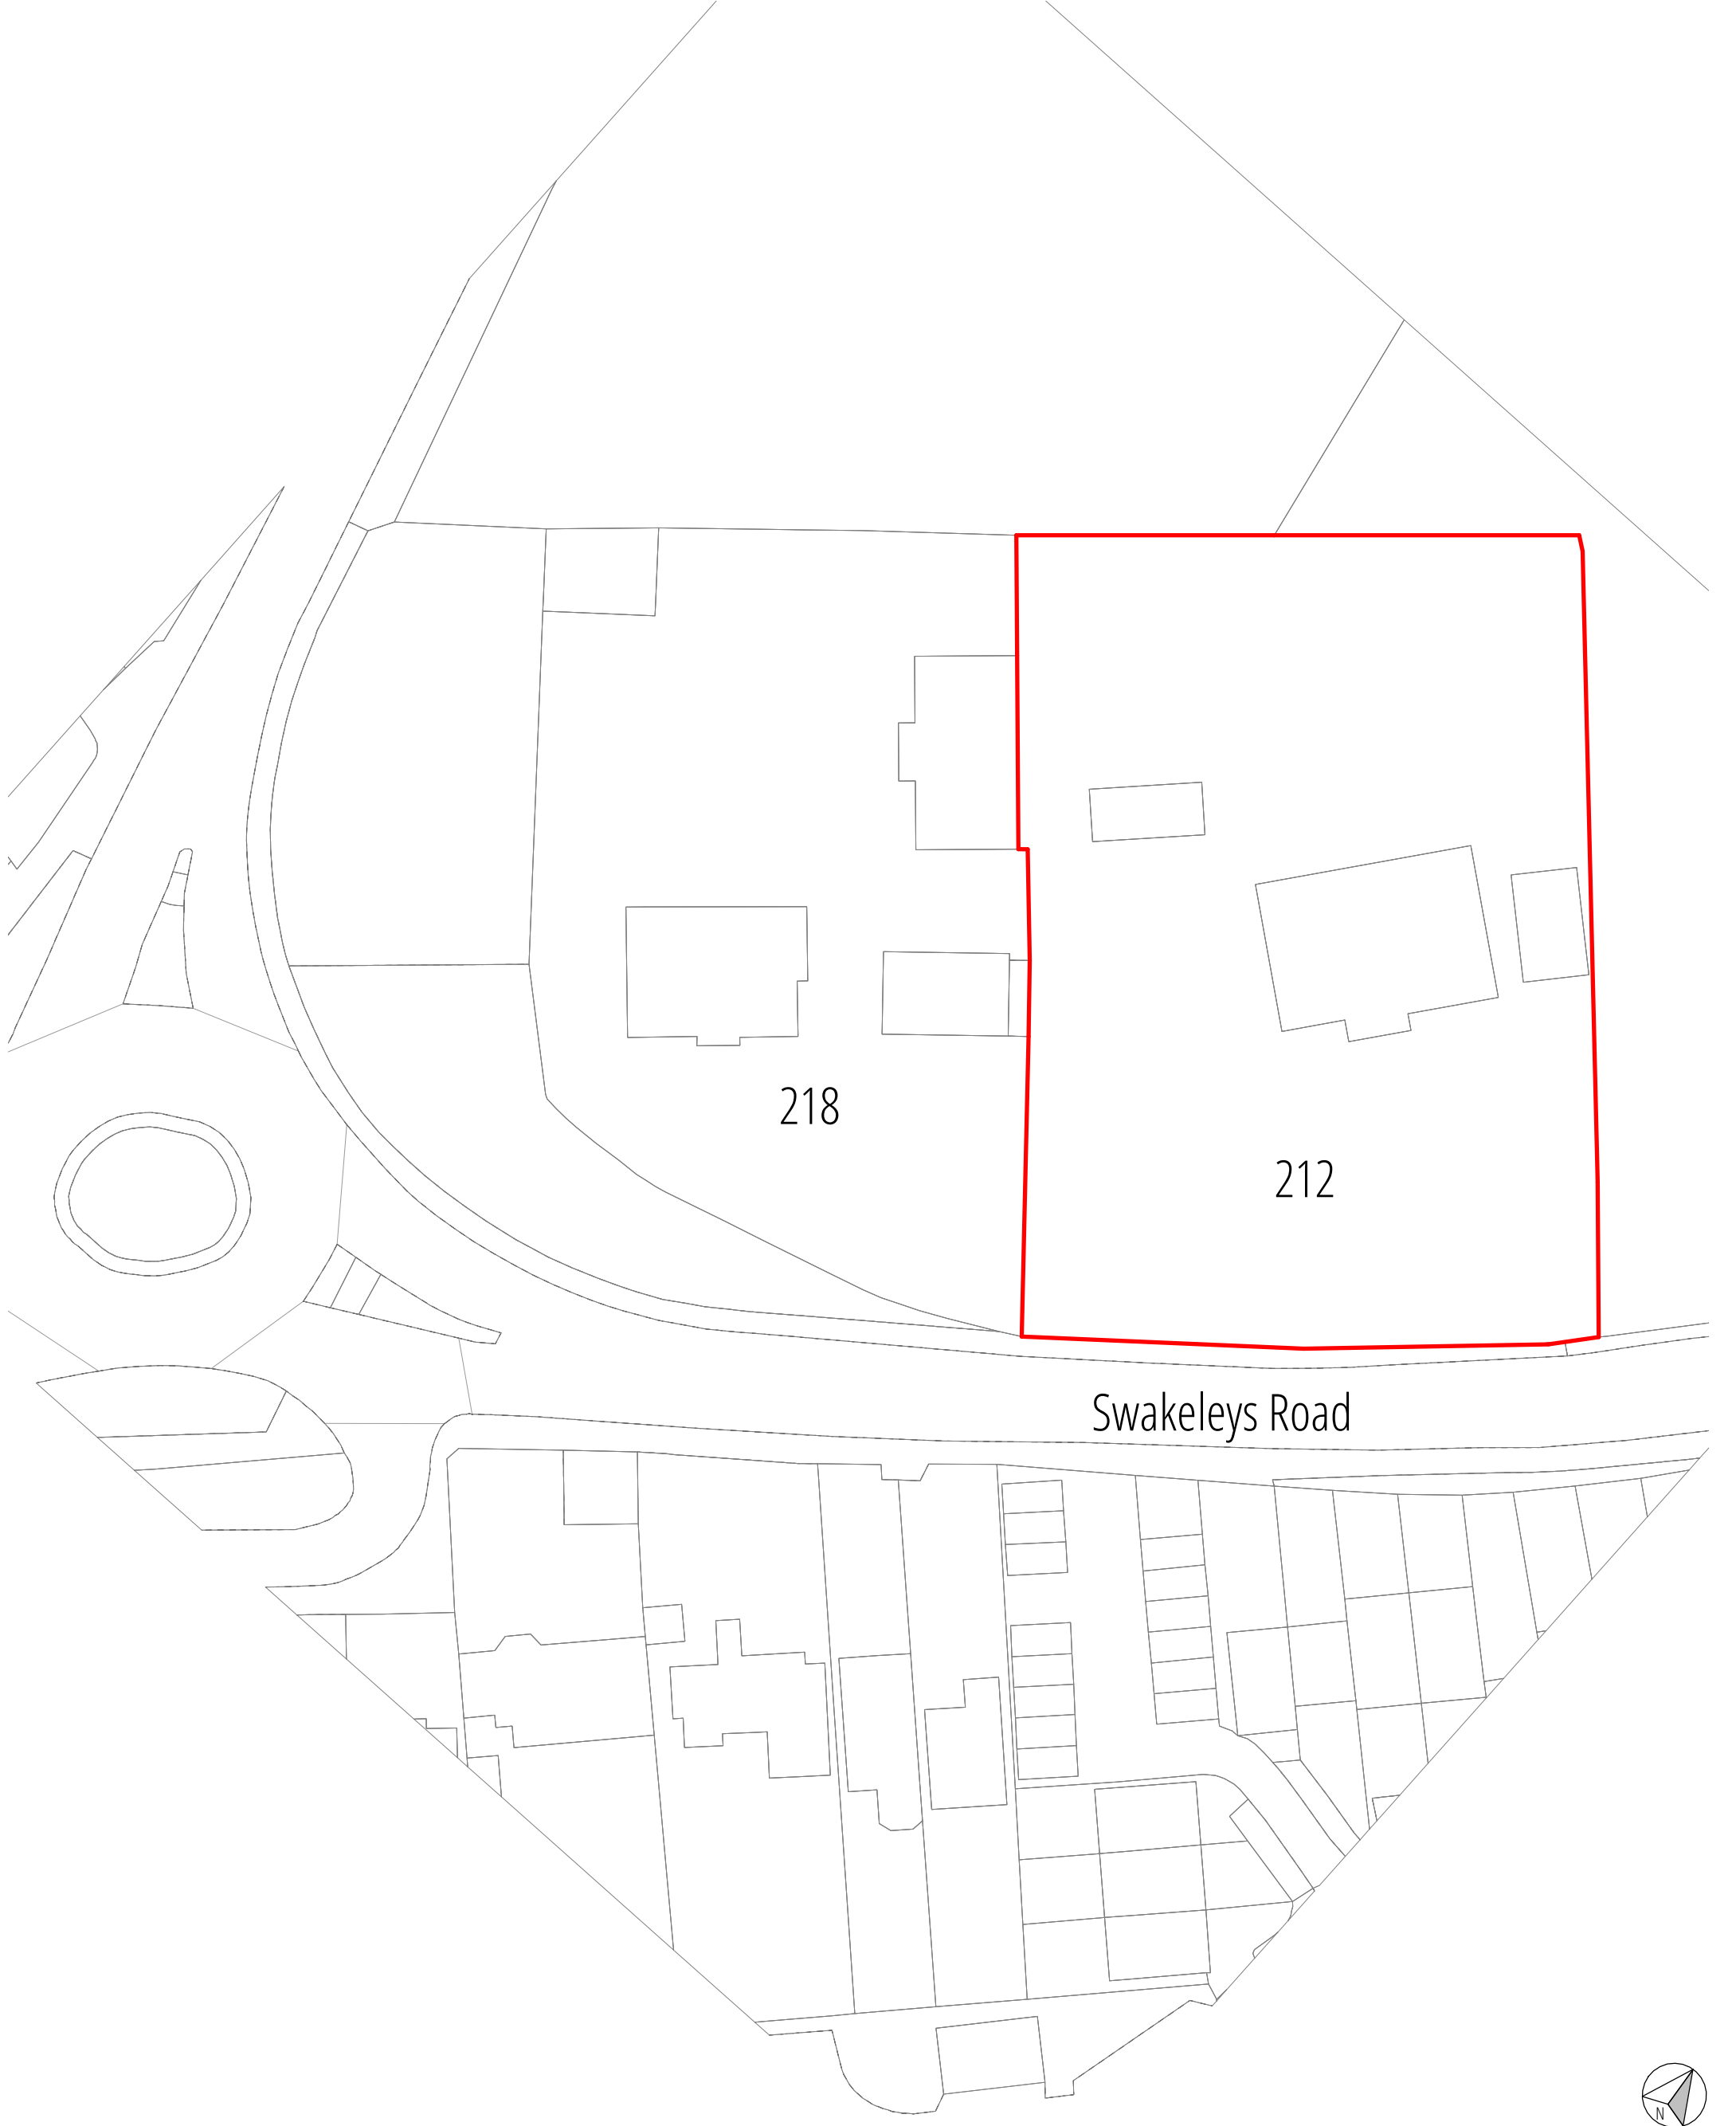

01 LOCATION PLAN
1:500 @ A3

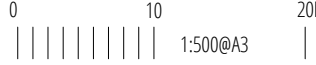

DRAWN BY ARCHITECT		ACCEPT / A REJECT / R		Rev	Date	Note
CHECK BY CLIENT SIGN / DATE				P1	16-10-23	PLANNING ISSUE
CHECK BY CONTRACTOR SIGN / DATE						
CHECK BY APPROVED INSPECTOR SIGN / DATE						
ALL DIMENSIONS TO BE CHECKED ON SITE BY CONTRACTOR AND FABRICATOR OBTAINED BUILDING CONTROL + PLANNING APPROVAL PRIOR SITE WORK COMMENCE				PROJECT		
				212 Swakeleys Road, Ickenham UB10 8AY		
				DRAWING TITLE		
				LOCATION PLAN		

PLANNING APP 01		
J79 STUDIO		
This drawing is the property Architect. Copyright is reserved & this drawing is issued on the condition that it is not copied, reproduced, retained or disclosed to any unauthorised person, either wholly or in part, without our consent. Do not scale from this drawing, check all dimensions on site. Any errors please notify architect in the first instance.		
SCALE 1:200@A3	DATE AUG 2023	PROJECT NO. 1942
REVISION P1		DRAWING NO. A01