


01 EXISTING SECTION AA
1:100 @ A3



02 KEY PLAN
NTS @ A3

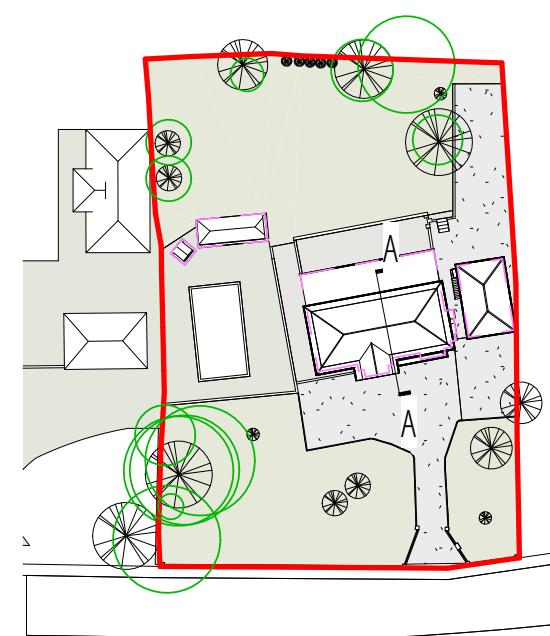

0 1 1:100 @ A3 5M

DRAWN BY ARCHITECT		ACCEPT / A REJECT / R	Rev	Date	Note
CHECK BY CLIENT SIGN / DATE		P1	16-10-23		PLANNING ISSUE
CHECK BY CONTRACTOR SIGN / DATE					
CHECK BY APPROVED INSPECTOR SIGN / DATE					
ALL DIMENSIONS TO BE CHECKED ON SITE BY CONTRACTOR AND FABRICATOR OBTAINED BUILDING CONTROL + PLANNING APPROVAL PRIOR SITE WORK COMMENCE					
PROJECT 212 Swakeleys Road, Ickenham UB10 8AY					
DRAWING TITLE EXISTING SECTION AA					
PLANNING APP 01			J79 STUDIO		
This drawing is the property of the Architect. Copyright is reserved & this drawing is issued on the condition that it is not copied, reproduced, retained or disclosed to any unauthorised person, either wholly or in part, without our consent. Do not scale from this drawing, check all dimensions on site. Any errors please notify architect in the first instance.					
SCALE 1:200@A3	DATE AUG 2023	PROJECT NO. 1942			
REVISION P1	DRAWING NO. A30				