


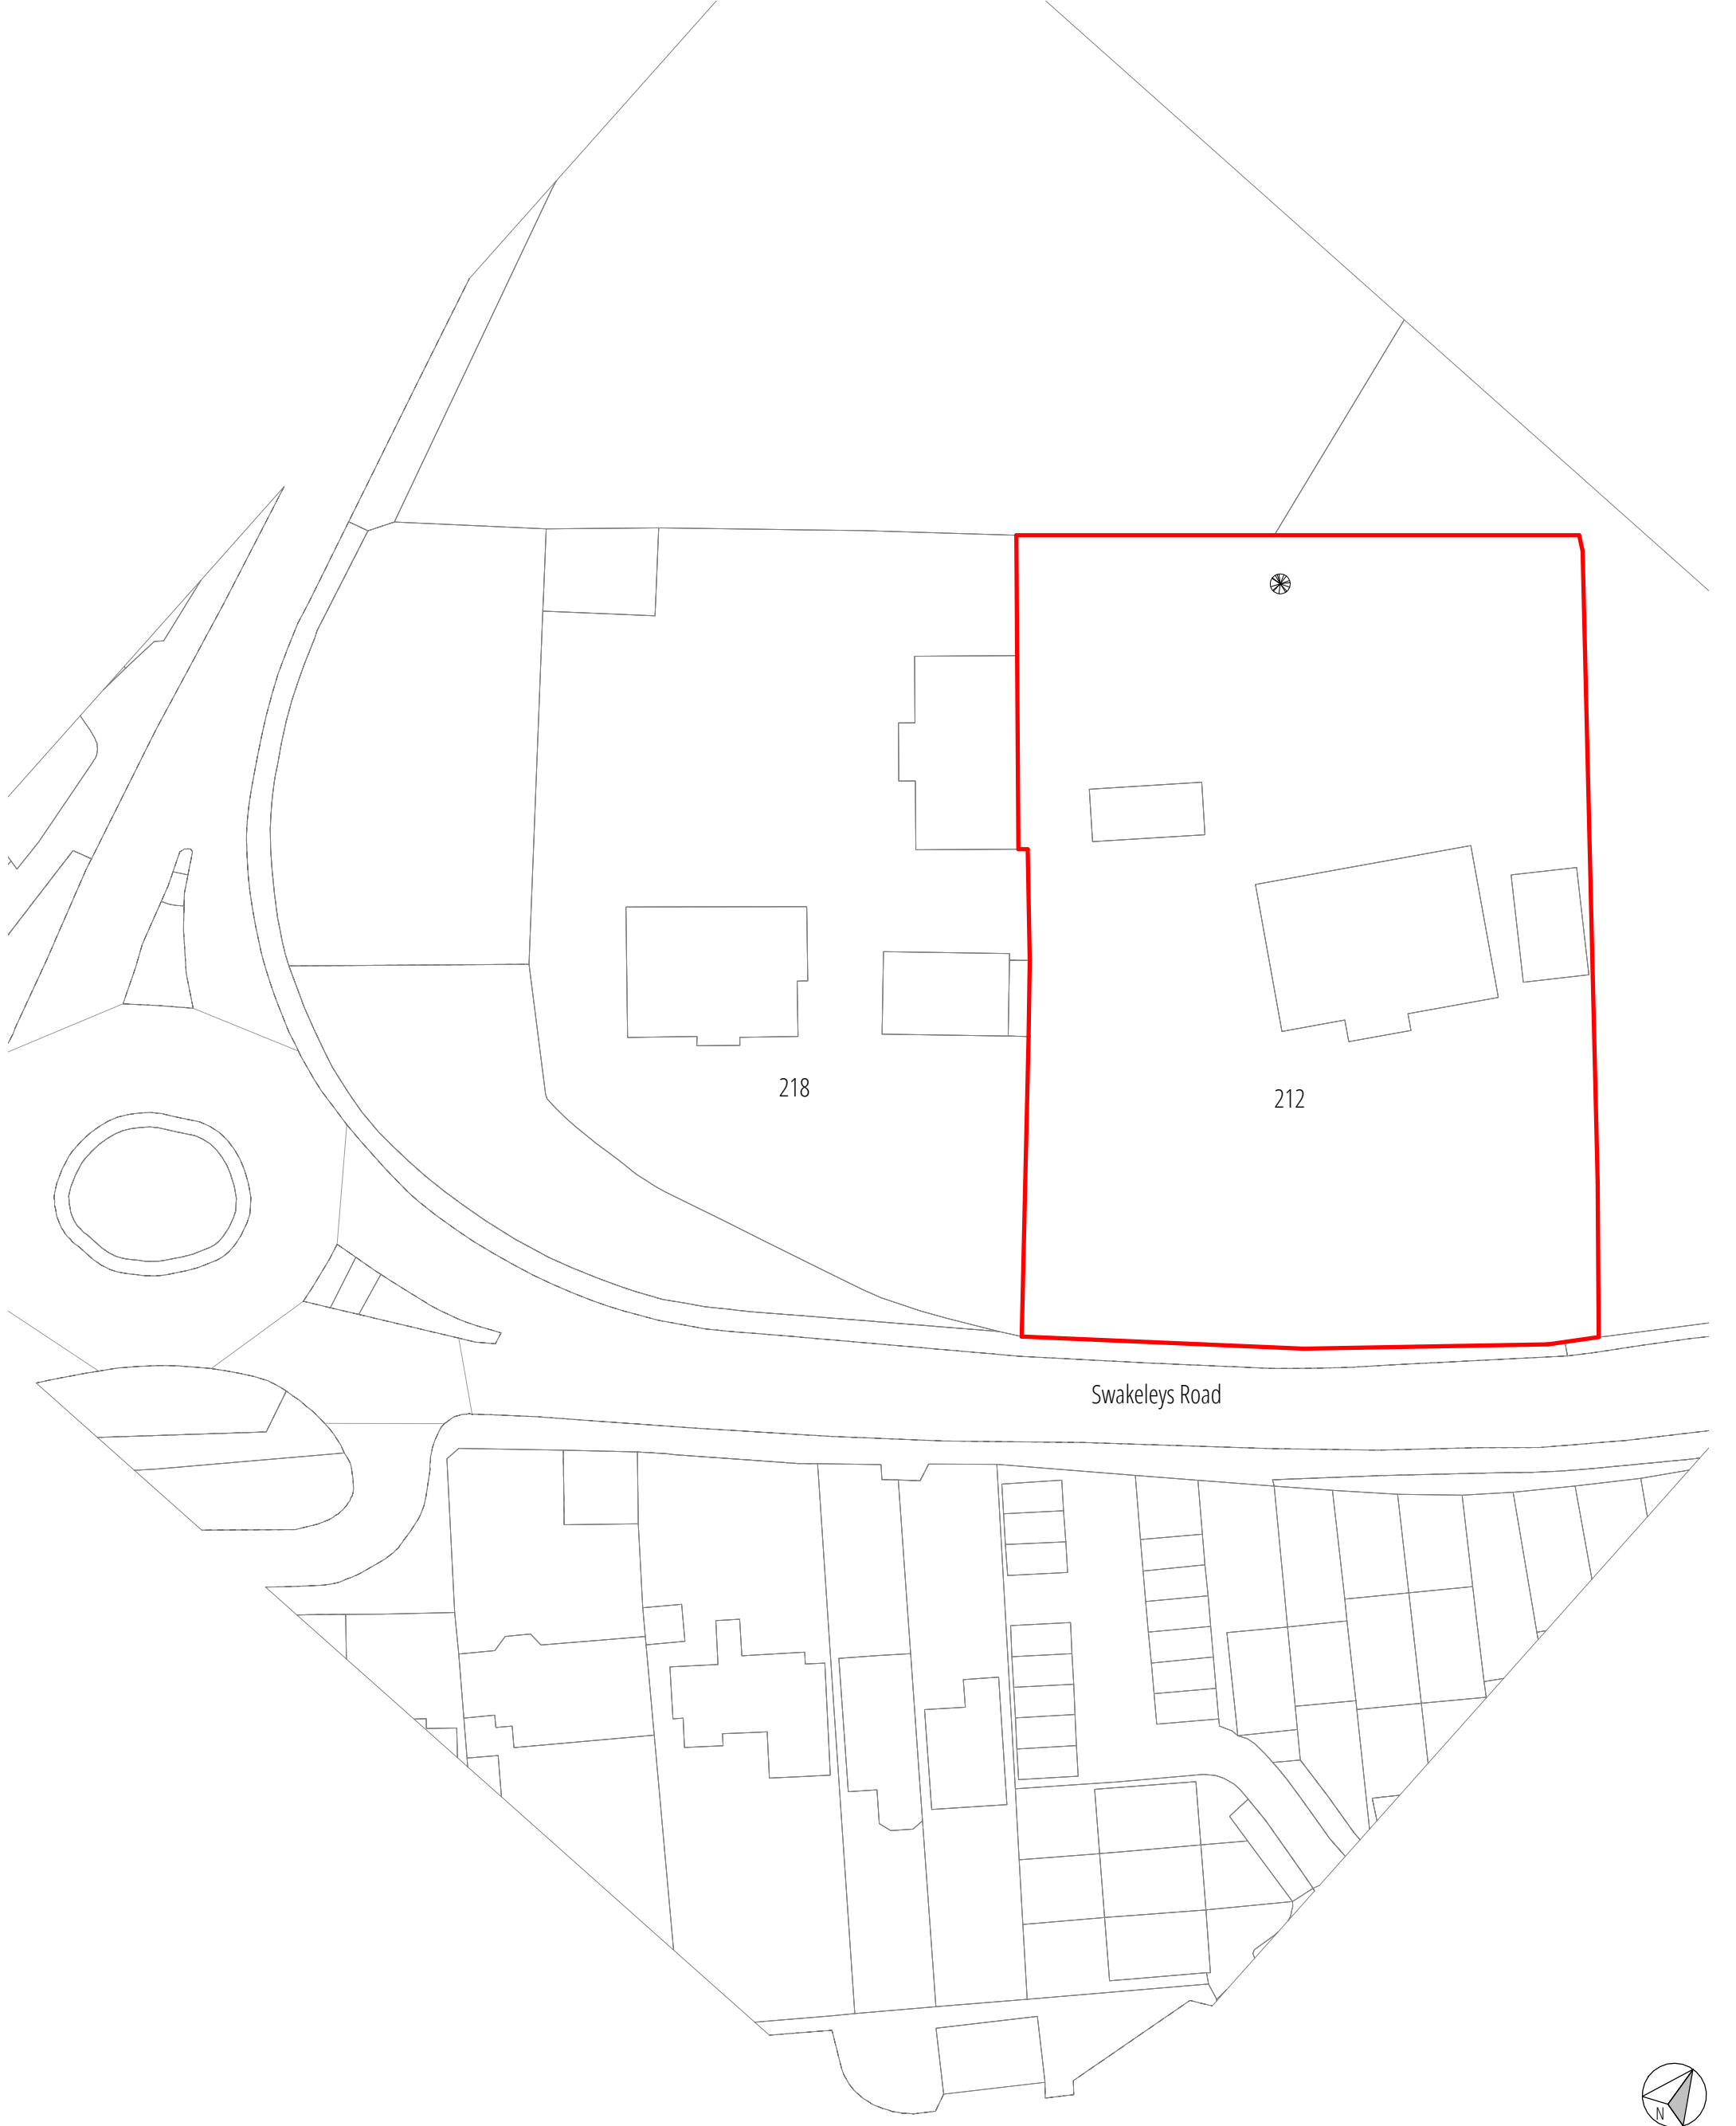

01 LOCATION PLAN
1:500 @ A3



DRAWN BY ARCHITECT		ACCEPT / A REJECT / R	Rev	Date	Note
CHECK BY CLIENT SIGN / DATE			P1	26-06-24	PLANNING ISSUE
CHECK BY CONTRACTOR SIGN / DATE					
CHECK BY APPROVED INSPECTOR SIGN / DATE					
ALL DIMENSIONS TO BE CHECKED ON SITE BY CONTRACTOR AND FABRICATOR OBTAINED BUILDING CONTROL + PLANNING APPROVAL PRIOR SITE WORK COMMENCE			PROJECT	212 Swakeleys Road, Ickenham UB10 8AY	
			DRAWING TITLE	LOCATION PLAN	
			PLANNING 01		
			J79 STUDIO		
This drawing is the property Architect. Copyright is reserved & this drawing is issued on the condition that it is not copied, reproduced, retained or disclosed to any unauthorised person, either wholly or in part, without our consent. Do not scale from this drawing, check all dimensions on site. Any errors please notify architect in the first instance.					
SCALE 1:200@A3		DATE JUNE 2024		PROJECT NO. 1942	
REVISION P1		DRAWING NO. A01			