



VIEW 1



VIEW 7



VIEW 2



VIEW 8



VIEW 3



VIEW 9



VIEW 4




VIEW 5



VIEW 6

KEY
← PROPOSED SITE: 212 SAWKELEY RD

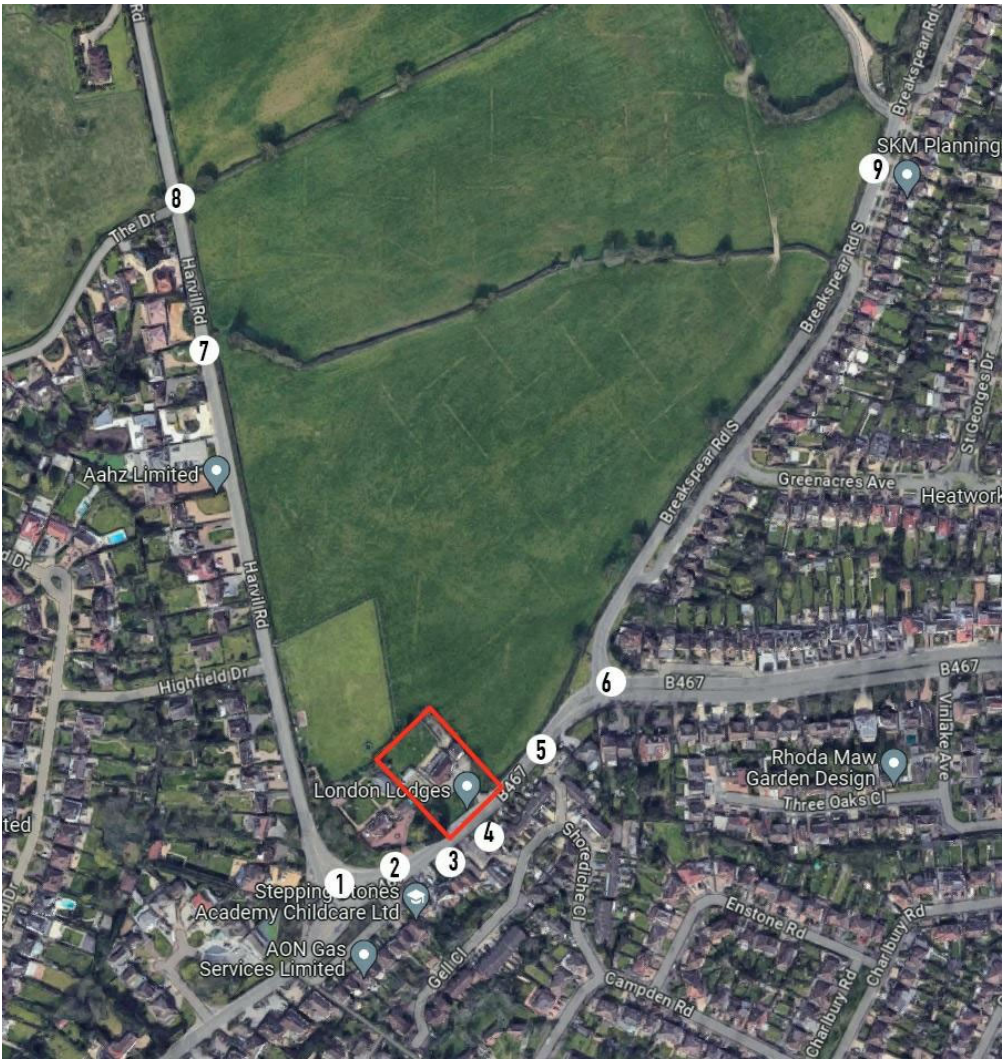

DRAWN BY ARCHITECT	ACCEPT / A REJECT / R	Rev	Date	Note	PLANNING 01				
CHECK BY CLIENT SIGN / DATE		P1	26-06-24	PLANNING ISSUE	J79 STUDIO This drawing is the property Architect. Copyright is reserved & this drawing is issued on the condition that it is not copied, reproduced, retained or disclosed to any unauthorised person, either wholly or in part, without our consent. Do not scale from this drawing, check all dimensions on site. Any errors please notify architect in the first instance.				
CHECK BY CONTRACTOR SIGN / DATE									
CHECK BY APPROVED INSPECTOR SIGN / DATE									
ALL DIMENSIONS TO BE CHECKED ON SITE BY CONTRACTOR AND FABRICATOR OBTAINED BUILDING CONTROL + PLANNING APPROVAL PRIOR SITE WORK COMMENCE									
							SCALE 1:200@A3	DATE JUNE 2024	PROJECT NO. 1942
				PROJECT 212 Swakeleys Road, Ickenham UB10 8AY			REVISION P1 DRAWING NO. A02		
DRAWING TITLE EXISTING SITE PHOTOS									