


01 EXISTING SECTION AA
1:100 @ A3



02 KEY PLAN
NTS @ A3

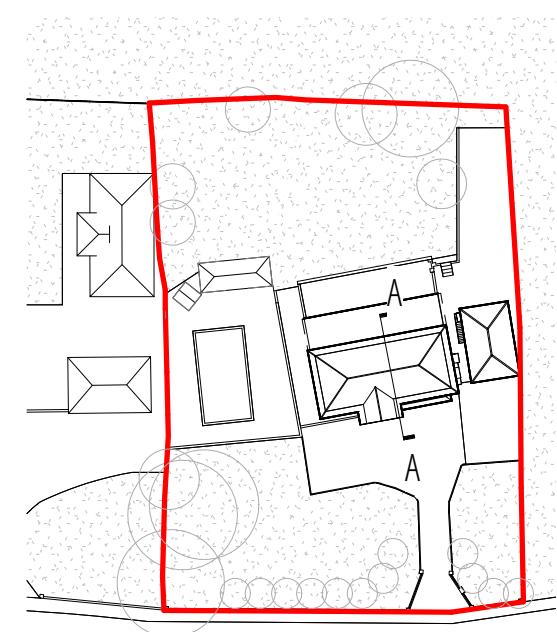

DRAWN BY ARCHITECT		ACCEPT / A REJECT / R	Rev	Date	Note				
CHECK BY CLIENT SIGN / DATE		P1	26-06-24	PLANNING ISSUE					
CHECK BY CONTRACTOR SIGN / DATE									
CHECK BY APPROVED INSPECTOR SIGN / DATE									
ALL DIMENSIONS TO BE CHECKED ON SITE BY CONTRACTOR AND FABRICATOR OBTAINED BUILDING CONTROL + PLANNING APPROVAL PRIOR SITE WORK COMMENCE									
PROJECT 212 Swakeleys Road, Ickenham UB10 8AY									
DRAWING TITLE EXISTING SECTION AA									
PLANNING 01 J79 STUDIO									
This drawing is the property of the Architect. Copyright is reserved & this drawing is issued on the condition that it is not copied, reproduced, retained or disclosed to any unauthorised person, either wholly or in part, without our consent. Do not scale from this drawing, check all dimensions on site. Any errors please notify architect in the first instance.									
SCALE 1:200@A3		DATE JUNE 2024		PROJECT NO. 1942					
REVISION P1									
DRAWING NO. A30									