




01 PROPOSED FRONT VIEW
NTS@A3



02 PROPOSED REAR VIEW
NTS@A3

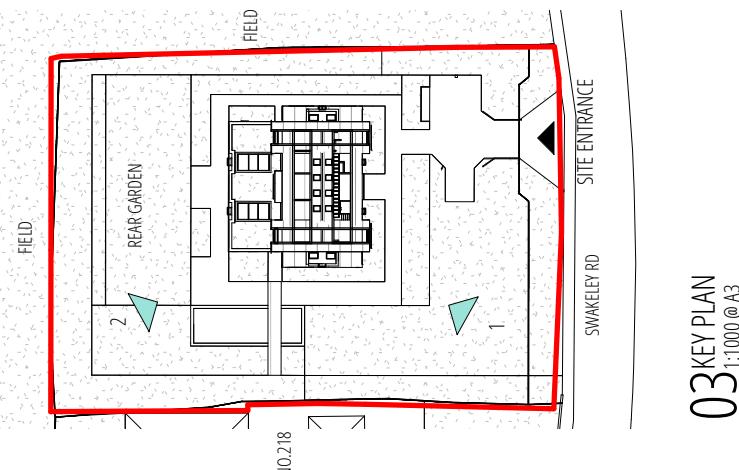

DRAWN BY ARCHITECT		ACCEPT / A REJECT / R	Rev	Date	Note
CHECK BY CLIENT SIGN / DATE					PLANNING ISSUE
CHECK BY CONTRACTOR SIGN / DATE			P1	26-06-24	PLANNING ISSUE
CHECK BY APPROVED INSPECTOR SIGN / DATE			P2	03-10-24	PLANNING ISSUE
PROJECT		212 Swakeleys Road, Ickenham UB10 8AY			
DRAWING TITLE		PROPOSED 3D VIEW			
REVISION		P2			
		DRAWING NO.			
		A901			

PLANNING 02

J79 STUDIO

This drawing is the property of the Architect. Copyright is reserved & this drawing is issued on the condition that it is not copied, reproduced, retained or disclosed to any unauthorised person, either wholly or in part, without our consent. Do not scale from this drawing, check all dimensions on site. Any errors please notify architect in the first instance.

SCALE: 1:200@A3 DATE: JUNE 2024 PROJECT NO: 1942