


03 KEY PLAN
1:1000 @ A3

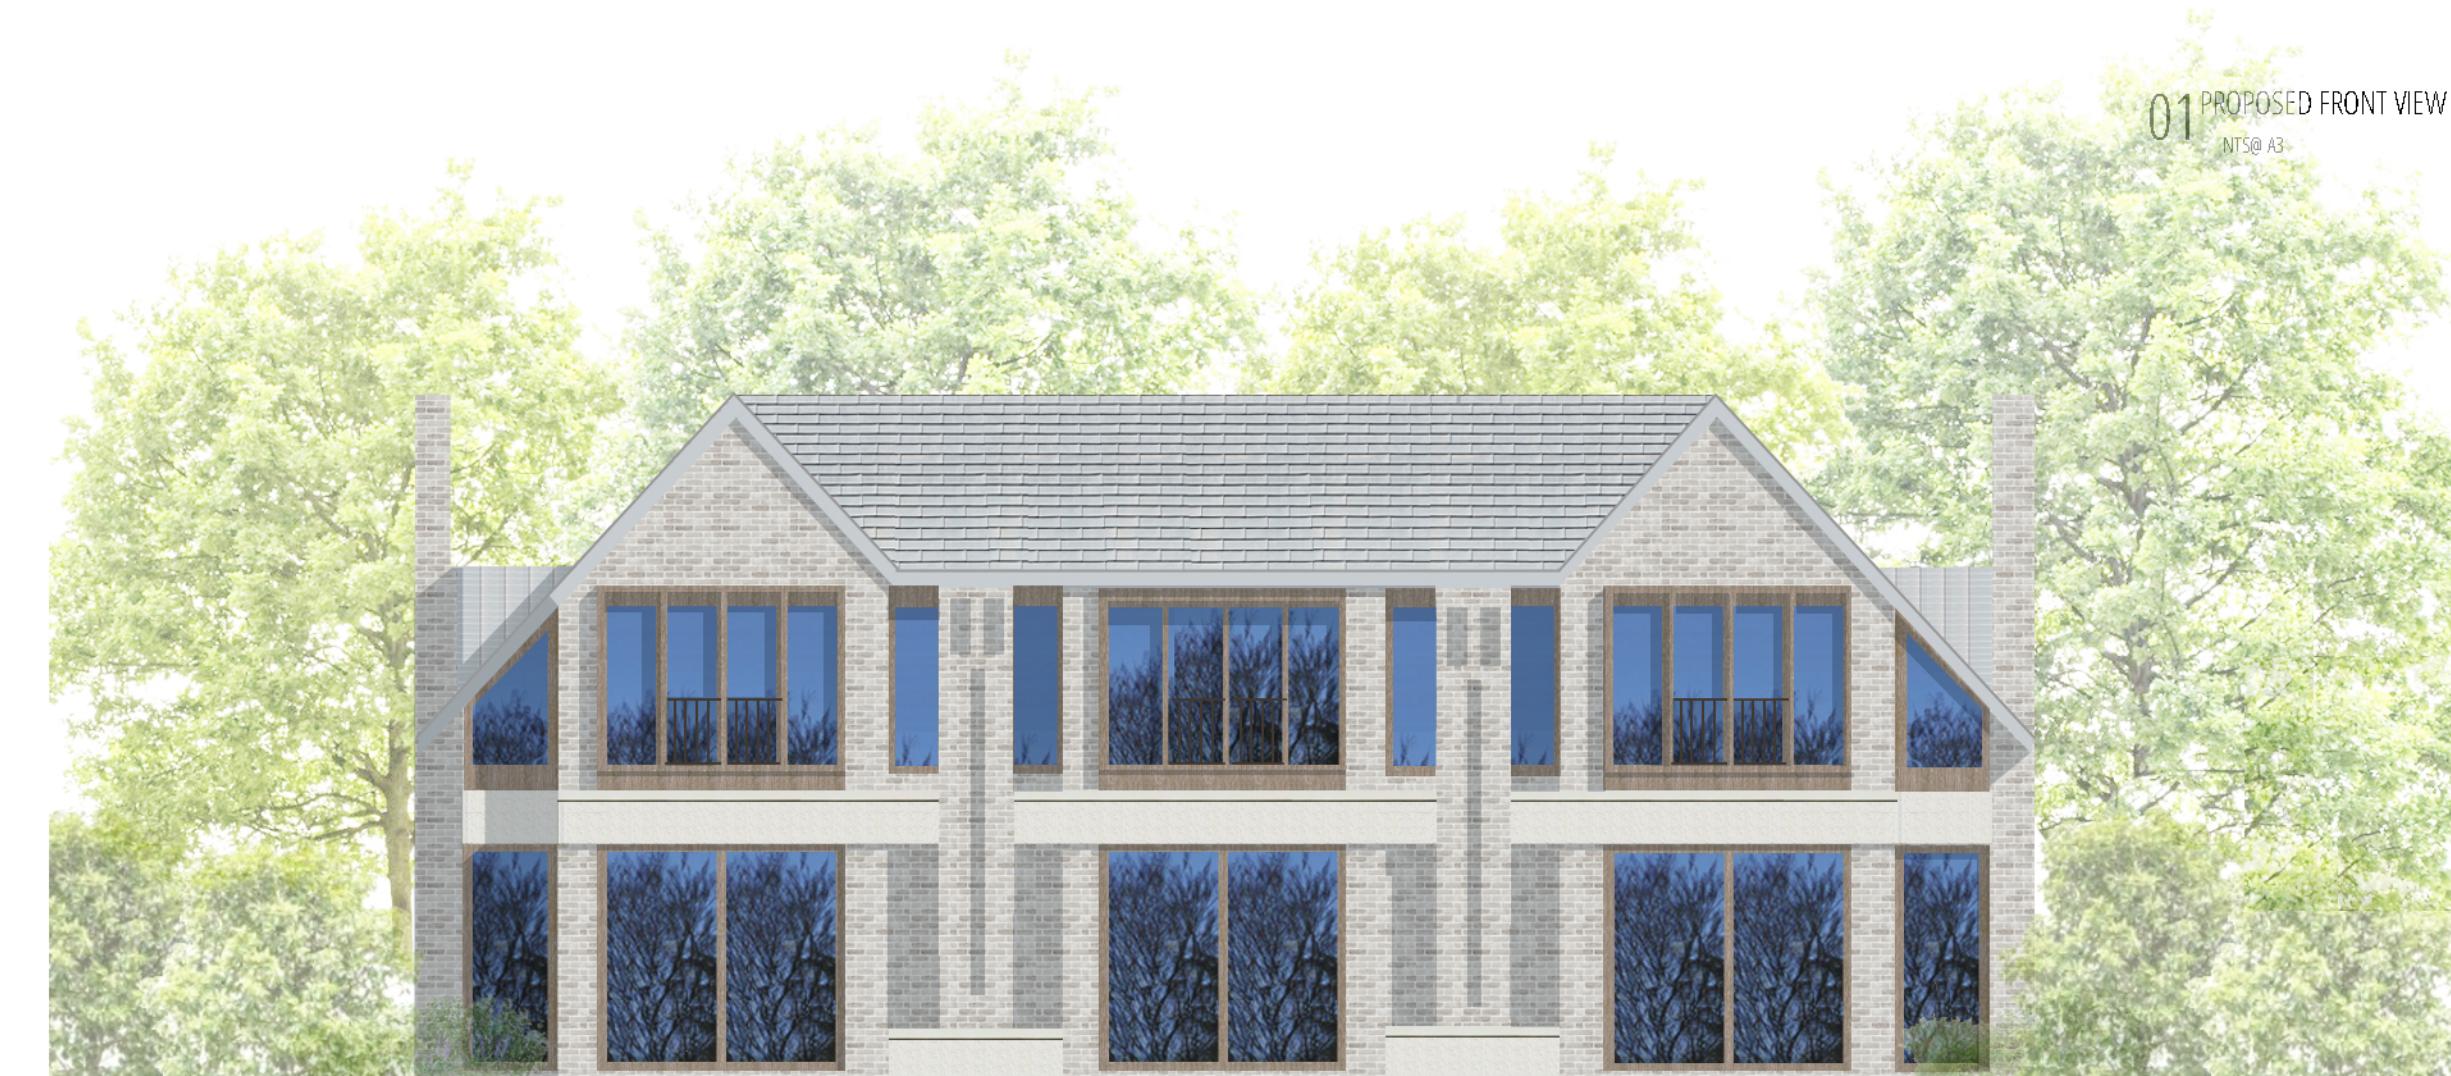

01 PROPOSED FRONT VIEW
NTS@ A3

| | | | | | |
|---|----------|--------------------------|-----------|----------------|------|
| DRAWN BY ARCHITECT | | ACCEPT / A REJECT / R | Rev | Date | Note |
| CHECK BY CLIENT | | P1 | 26-6-24 | PLANNING ISSUE | |
| SIGN / DATE | | | | | |
| CHECK BY CONTRACTOR | | | | | |
| SIGN / DATE | | | | | |
| CHECK BY APP. ROOM INSPECTOR | | | | | |
| SIGN / DATE | | | | | |
| ALL DIMENSIONS TO BE CHECKED ON SITE BY CONTRACTOR AND FABRICATOR OBTAINED BUILDING CONTROL + PLANNING APPROVAL PRIOR SITE WORK COMMENCE | | | | | |
| PROJECT 212 Swakeleys Road, Ickenham UB10 8AY | | | | | |
| DRAWING TITLE PROPOSED REAR VIEW | | | | | |
| SCALE | 1:200@A3 | DATE | JUNE 2024 | PROTECT NO. | 1942 |
| REVISION | P1 | DRAWING NO. | A902 | | |



02 PROPOSED REAR VIEW
NTS@ A3