





01 PROPOSED FRONT VIEW

NTS@A3

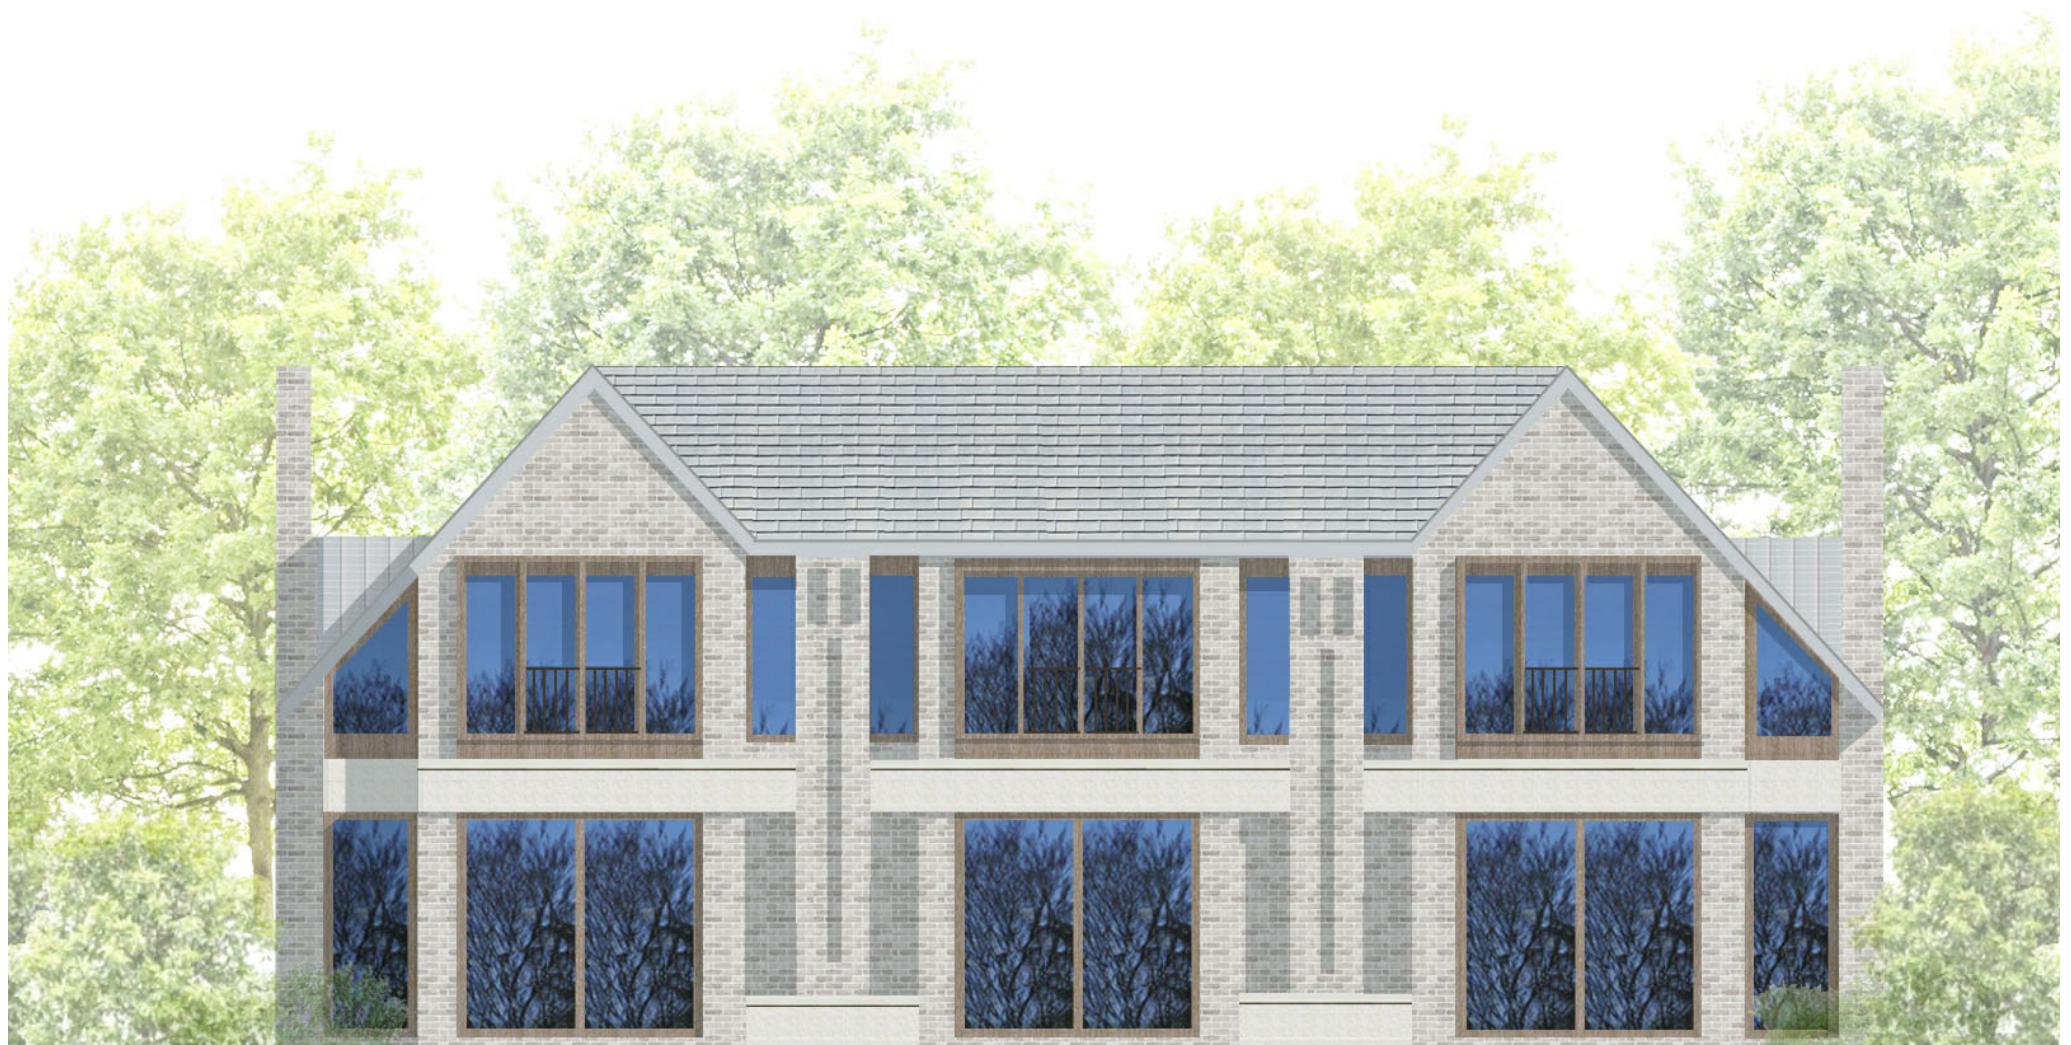

02 PROPOSED REAR VIEW

NTS@A3

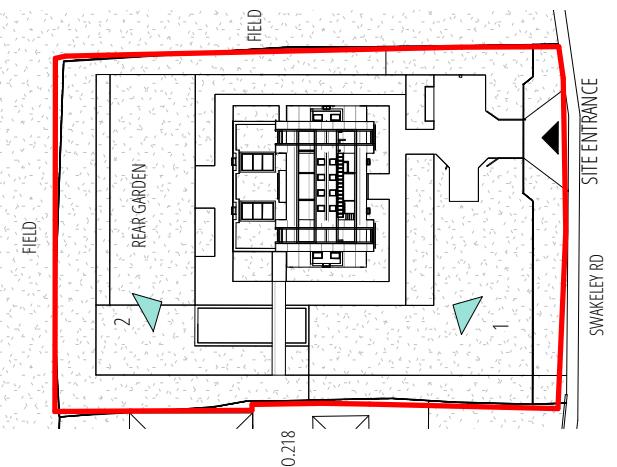

03 KEY PLAN
1:1000@A3

DRAWN BY ARCHITECT		ACCEPT / A REJECT / R	Rev	Date	Note
CHECK BY CLIENT SIGN / DATE		P1	26-06-24	PLANNING ISSUE	
CHECK BY CONTRACTOR SIGN / DATE		P2	03-10-24	PLANNING ISSUE	
CHECK BY APPROVED INSPECTOR SIGN / DATE					
PROJECT		212 Swakeleys Road, Ickenham UB10 8AY			
DRAWING TITLE		PROPOSED COLOUR ELEVATIONS			
SCALE		1:200@A3	DATE	JUNE 2024	PROJECT NO.
				1942	
REVISION		P2			
		DRAWING NO.			
		A902			

PLANNING 02

J79 STUDIO

This drawing is the property of the Architect. Copyright is reserved & this drawing is issued on the condition that it is not copied, reproduced, retained or disclosed to any unauthorised person, either wholly or in part, without our consent. Do not scale from this drawing, check all dimensions on site. Any errors please notify architect in the first instance.

SCALE DATE PROJECT NO.
1:200@A3 JUNE 2024 1942

REVISION DRAWING NO.
P2 A902