






01 PROPOSED SECTION AA
1:300 @ A3

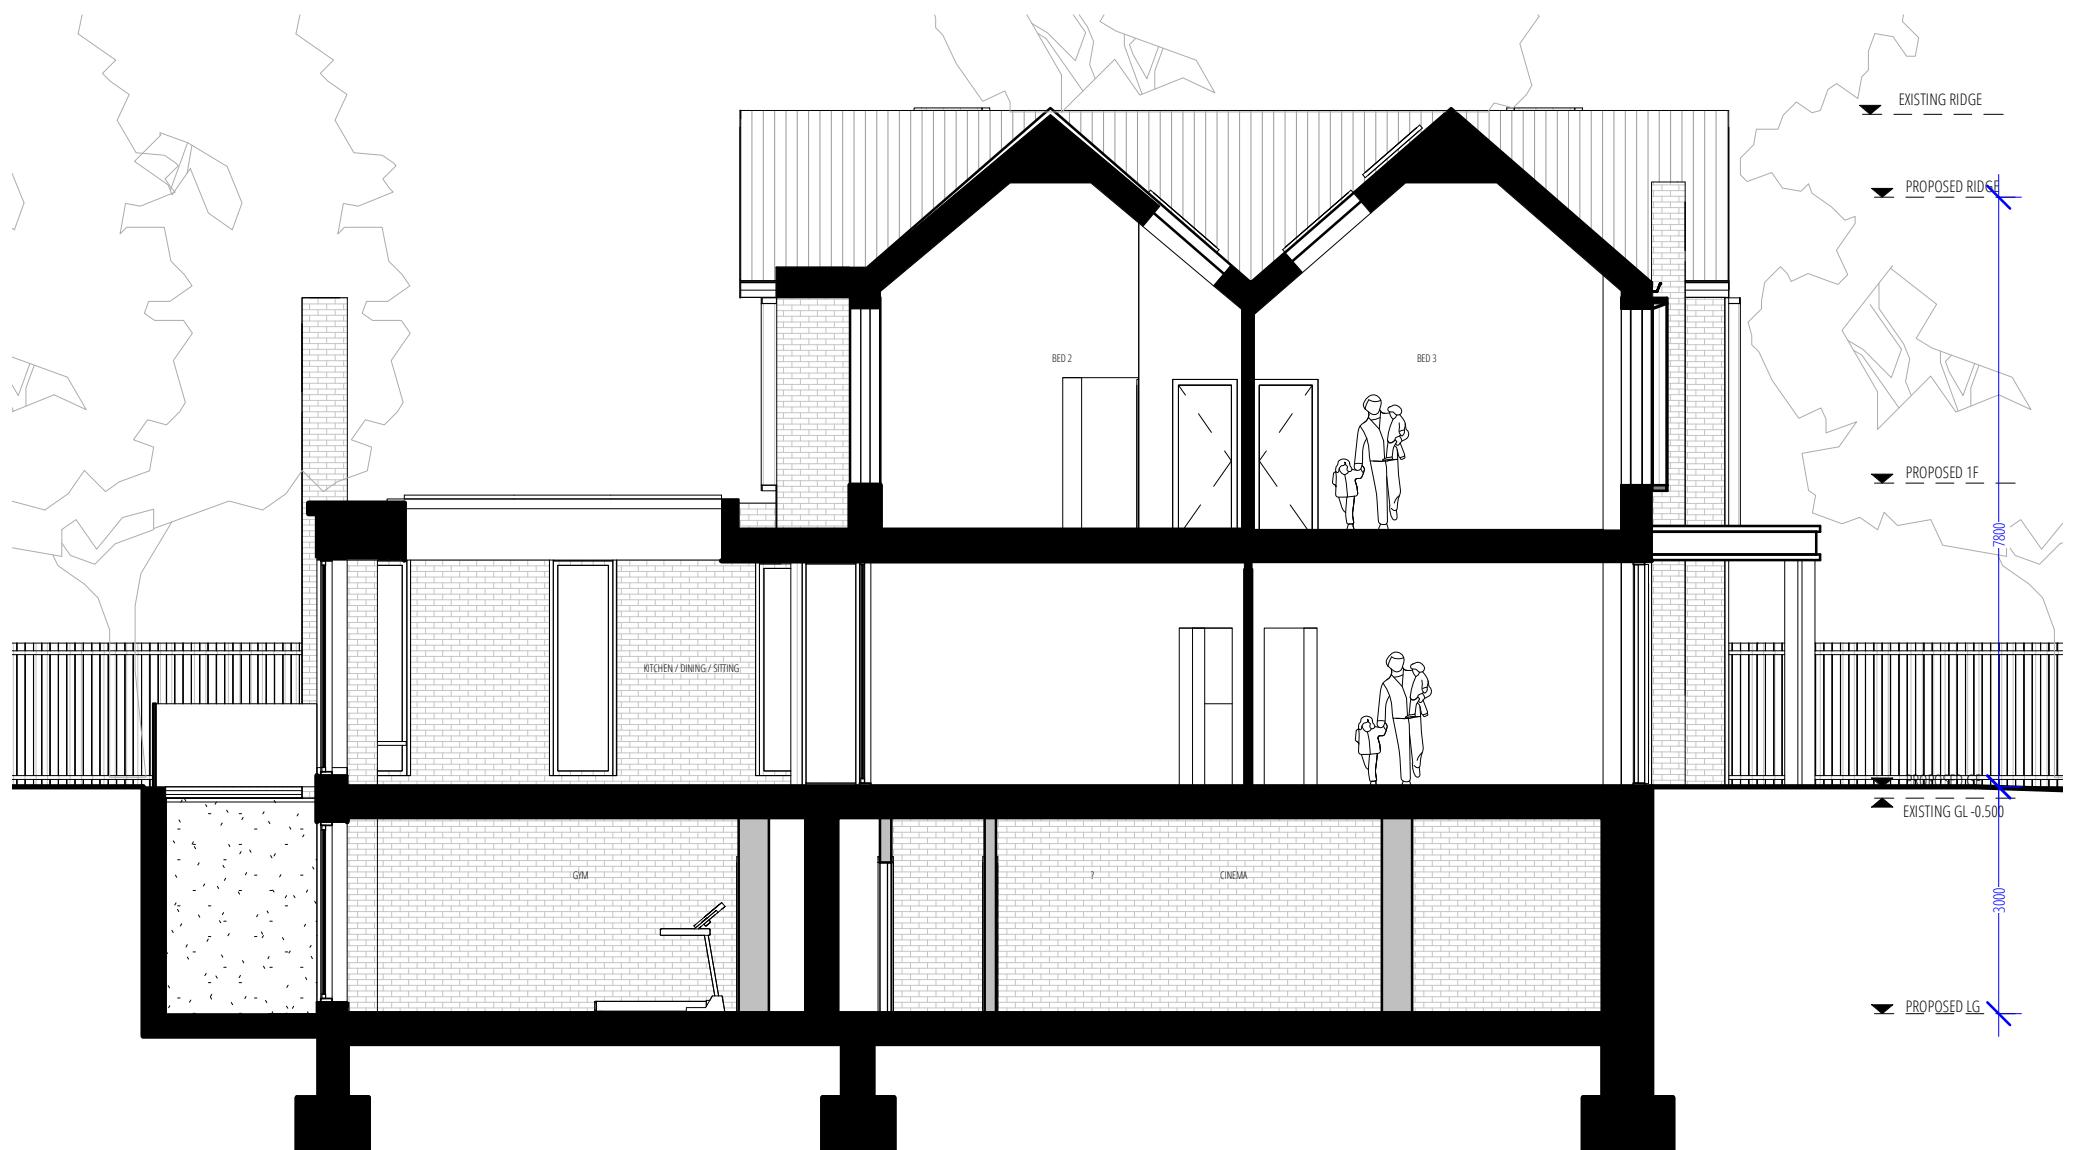

02 PROPOSED SECTION AA
1:200 @ A3

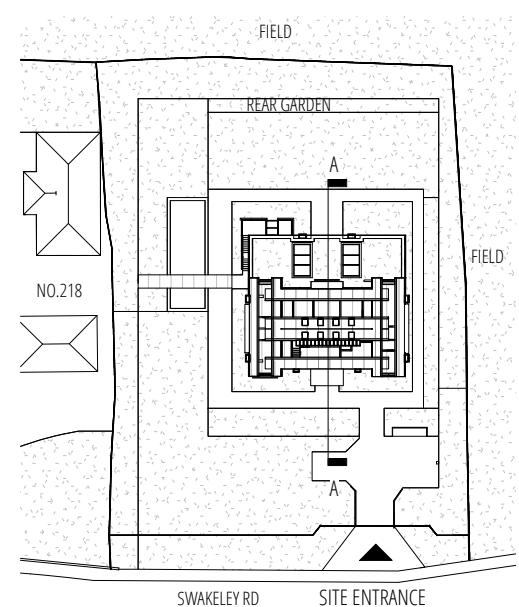

03 KEY PLAN
1:1000 @ A3

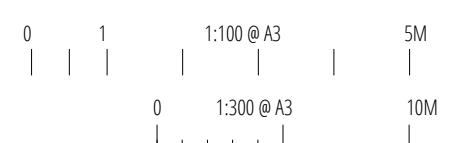

DRAWN BY ARCHITECT	ACCEPT / A REJECT / R	Rev	Date	Note
CHECK BY CLIENT SIGN / DATE	P1	06-12-24		PLANNING ISSUE
CHECK BY CONTRACTOR SIGN / DATE				
CHECK BY APPROVED INSPECTOR SIGN / DATE				
ALL DIMENSIONS TO BE CHECKED ON SITE BY CONTRACTOR AND FABRICATOR OBTAINED BUILDING CONTROL + PLANNING APPROVAL PRIOR SITE WORK COMMENCE				
PROJECT 212 Swakeleys Road, Ickenham UB10 8AY				
DRAWING TITLE PROPOSED SECTION AA				
PLANNING 01				
J79 STUDIO				
This drawing is the property of the Architect. Copyright is reserved & this drawing is issued on the condition that it is not copied, reproduced, retained or disclosed to any unauthorised person, either wholly or in part, without our consent. Do not scale from this drawing, check all dimensions on site. Any errors please notify architect in the first instance.				
SCALE 1:200 @ A3		DATE DEC 2024		PROJECT NO. 1942
REVISION P1		DRAWING NO. A310		