



01 ENTRANCE CANOPY DETAIL

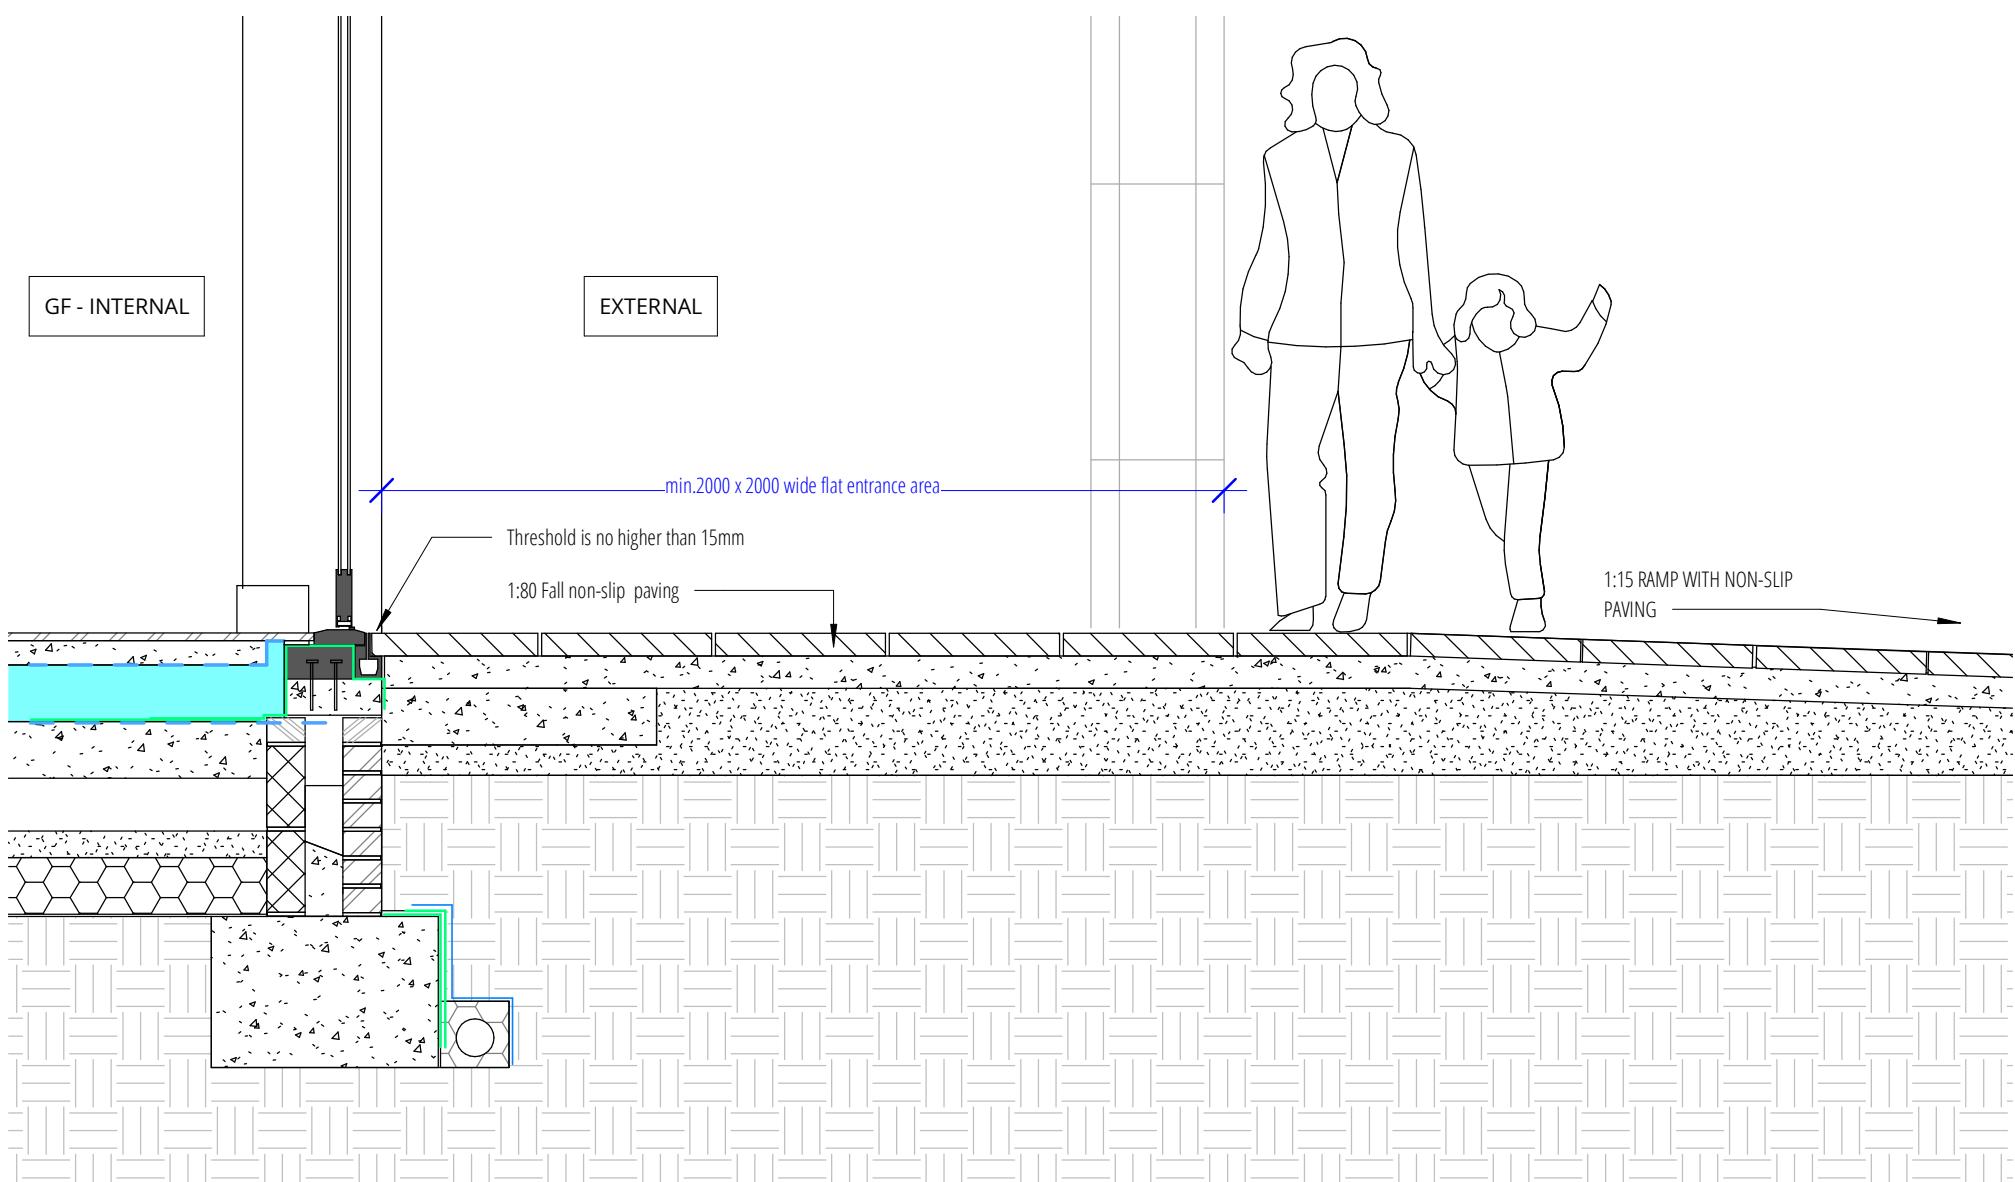

02 TYPICAL ENTRANCE DETAIL

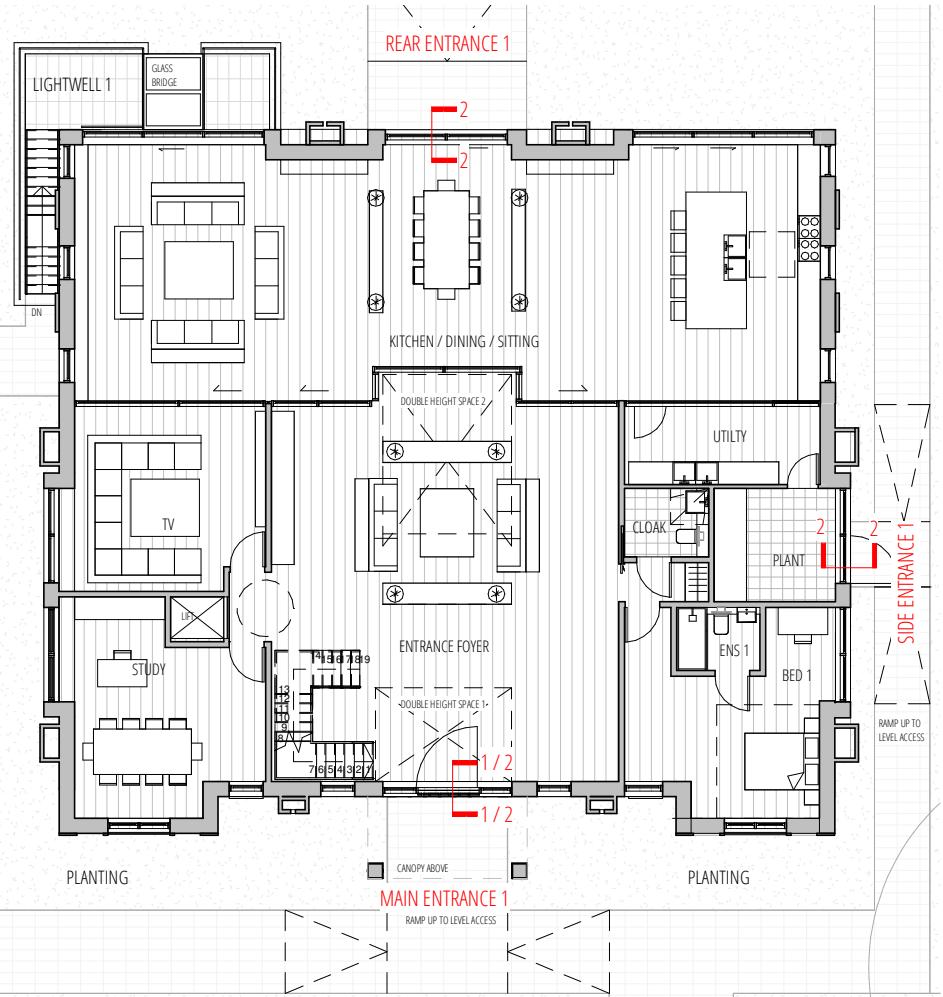

03 GF PLAN
1:200 @ A3

DRAWN BY ARCHITECT	ACCEPT / A REJECT / R	Rev	Date	Note	PLANNING 02
CHECK BY CLIENT SIGN / DATE		P1	06-12-24	PLANNING ISSUE	
CHECK BY CONTRACTOR SIGN / DATE		P2	23-05-25	PLANNING ISSUE	
CHECK BY APPROVED INSPECTOR SIGN / DATE					
ALL DIMENSIONS TO BE CHECKED ON SITE BY CONTRACTOR AND FABRICATOR OBTAINED BUILDING CONTROL + PLANNING APPROVAL PRIOR SITE WORK COMMENCE					
PROJECT 212 Swakeleys Road, Ickenham UB10 8AY					
DRAWING TITLE Threshold detail					
			REVISION	P2	DRAWING NO.
					A311
			SCALE	1:200@A3	DATE
				DEC 2024	PROJECT NO.
					1942