




01 PROPOSED FRONT VIEW
NTS@ A3



02 PROPOSED REAR VIEW
NTS@ A3

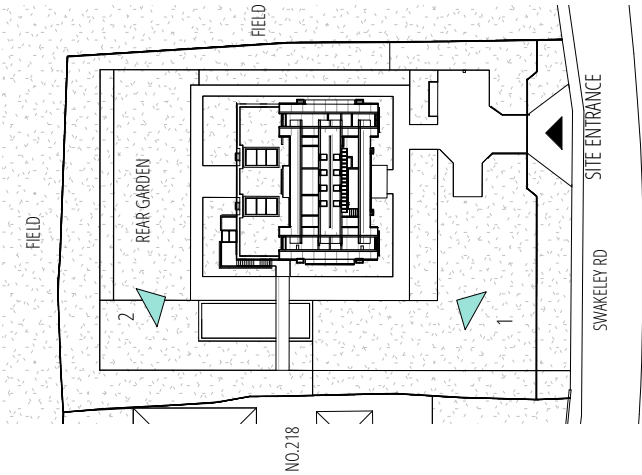

03 KEY PLAN
1:1000 @ A3

DRAWN BY ARCHITECT	ACCEPT / A REJECT / R	Rev	Date	Note	PLANNING 01		
CHECK BY CLIENT SIGN / DATE		P1	06-12-24	PLANNING ISSUE	<div></div> J79 STUDIO		
CHECK BY CONTRACTOR SIGN / DATE							
CHECK BY APPROVED INSPECTOR SIGN / DATE					This drawing is the property Architect. Copyright is reserved & this drawing is issued on the condition that it is not copied, reproduced, retained or disclosed to any unauthorised person, either wholly or in part, without our consent. Do not scale from this drawing, check all dimensions on site. Any errors please notify architect in the first instance.		
ALL DIMENSIONS TO BE CHECKED ON SITE BY CONTRACTOR AND FABRICATOR OBTAINED BUILDING CONTROL + PLANNING APPROVAL PRIOR SITE WORK COMMENCE		PROJECT 212 Swakeleys Road, Ickenham UB10 8AY			SCALE 1:200@A3	DATE DEC 2024	PROJECT NO. 1942
		DRAWING TITLE PROPOSED 3D VIEW			REVISION P1	DRAWING NO. A901	