




01 PROPOSED FRONT VIEW
NTS@A3



02 PROPOSED REAR VIEW
NTS@A3

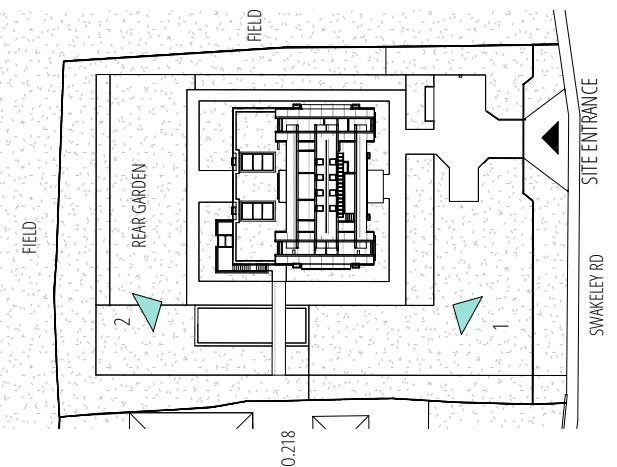

03 KEY PLAN
1:1000 @ A3

DRAWN BY ARCHITECT		ACCEPT / A REJECT / R	Rev	Date	Note
CHECK BY CLIENT SIGN / DATE		P1	06-12-24	PLANNING ISSUE	
CHECK BY CONTRACTOR SIGN / DATE					
CHECK BY APPROVED INSPECTOR SIGN / DATE					
PROJECT		212 Swakeleys Road, Ickenham UB10 8AY			
DRAWING TITLE		PROPOSED COLOUR ELEVATIONS			
SCALE		1:200@A3	DATE	DEC 2024	PROJECT NO.
				1942	
REVISION		P1	DRAWING NO.		A902

PLANNING 01

J79 STUDIO

This drawing is the property of the Architect. Copyright is reserved & this drawing is issued on the condition that it is not copied, reproduced, retained or disclosed to any unauthorised person, either wholly or in part, without our consent. Do not scale from this drawing, check all dimensions on site. Any errors please notify architect in the first instance.

SCALE 1:200@A3 DATE DEC 2024 PROJECT NO. 1942

REVISION P1 DRAWING NO. A902