


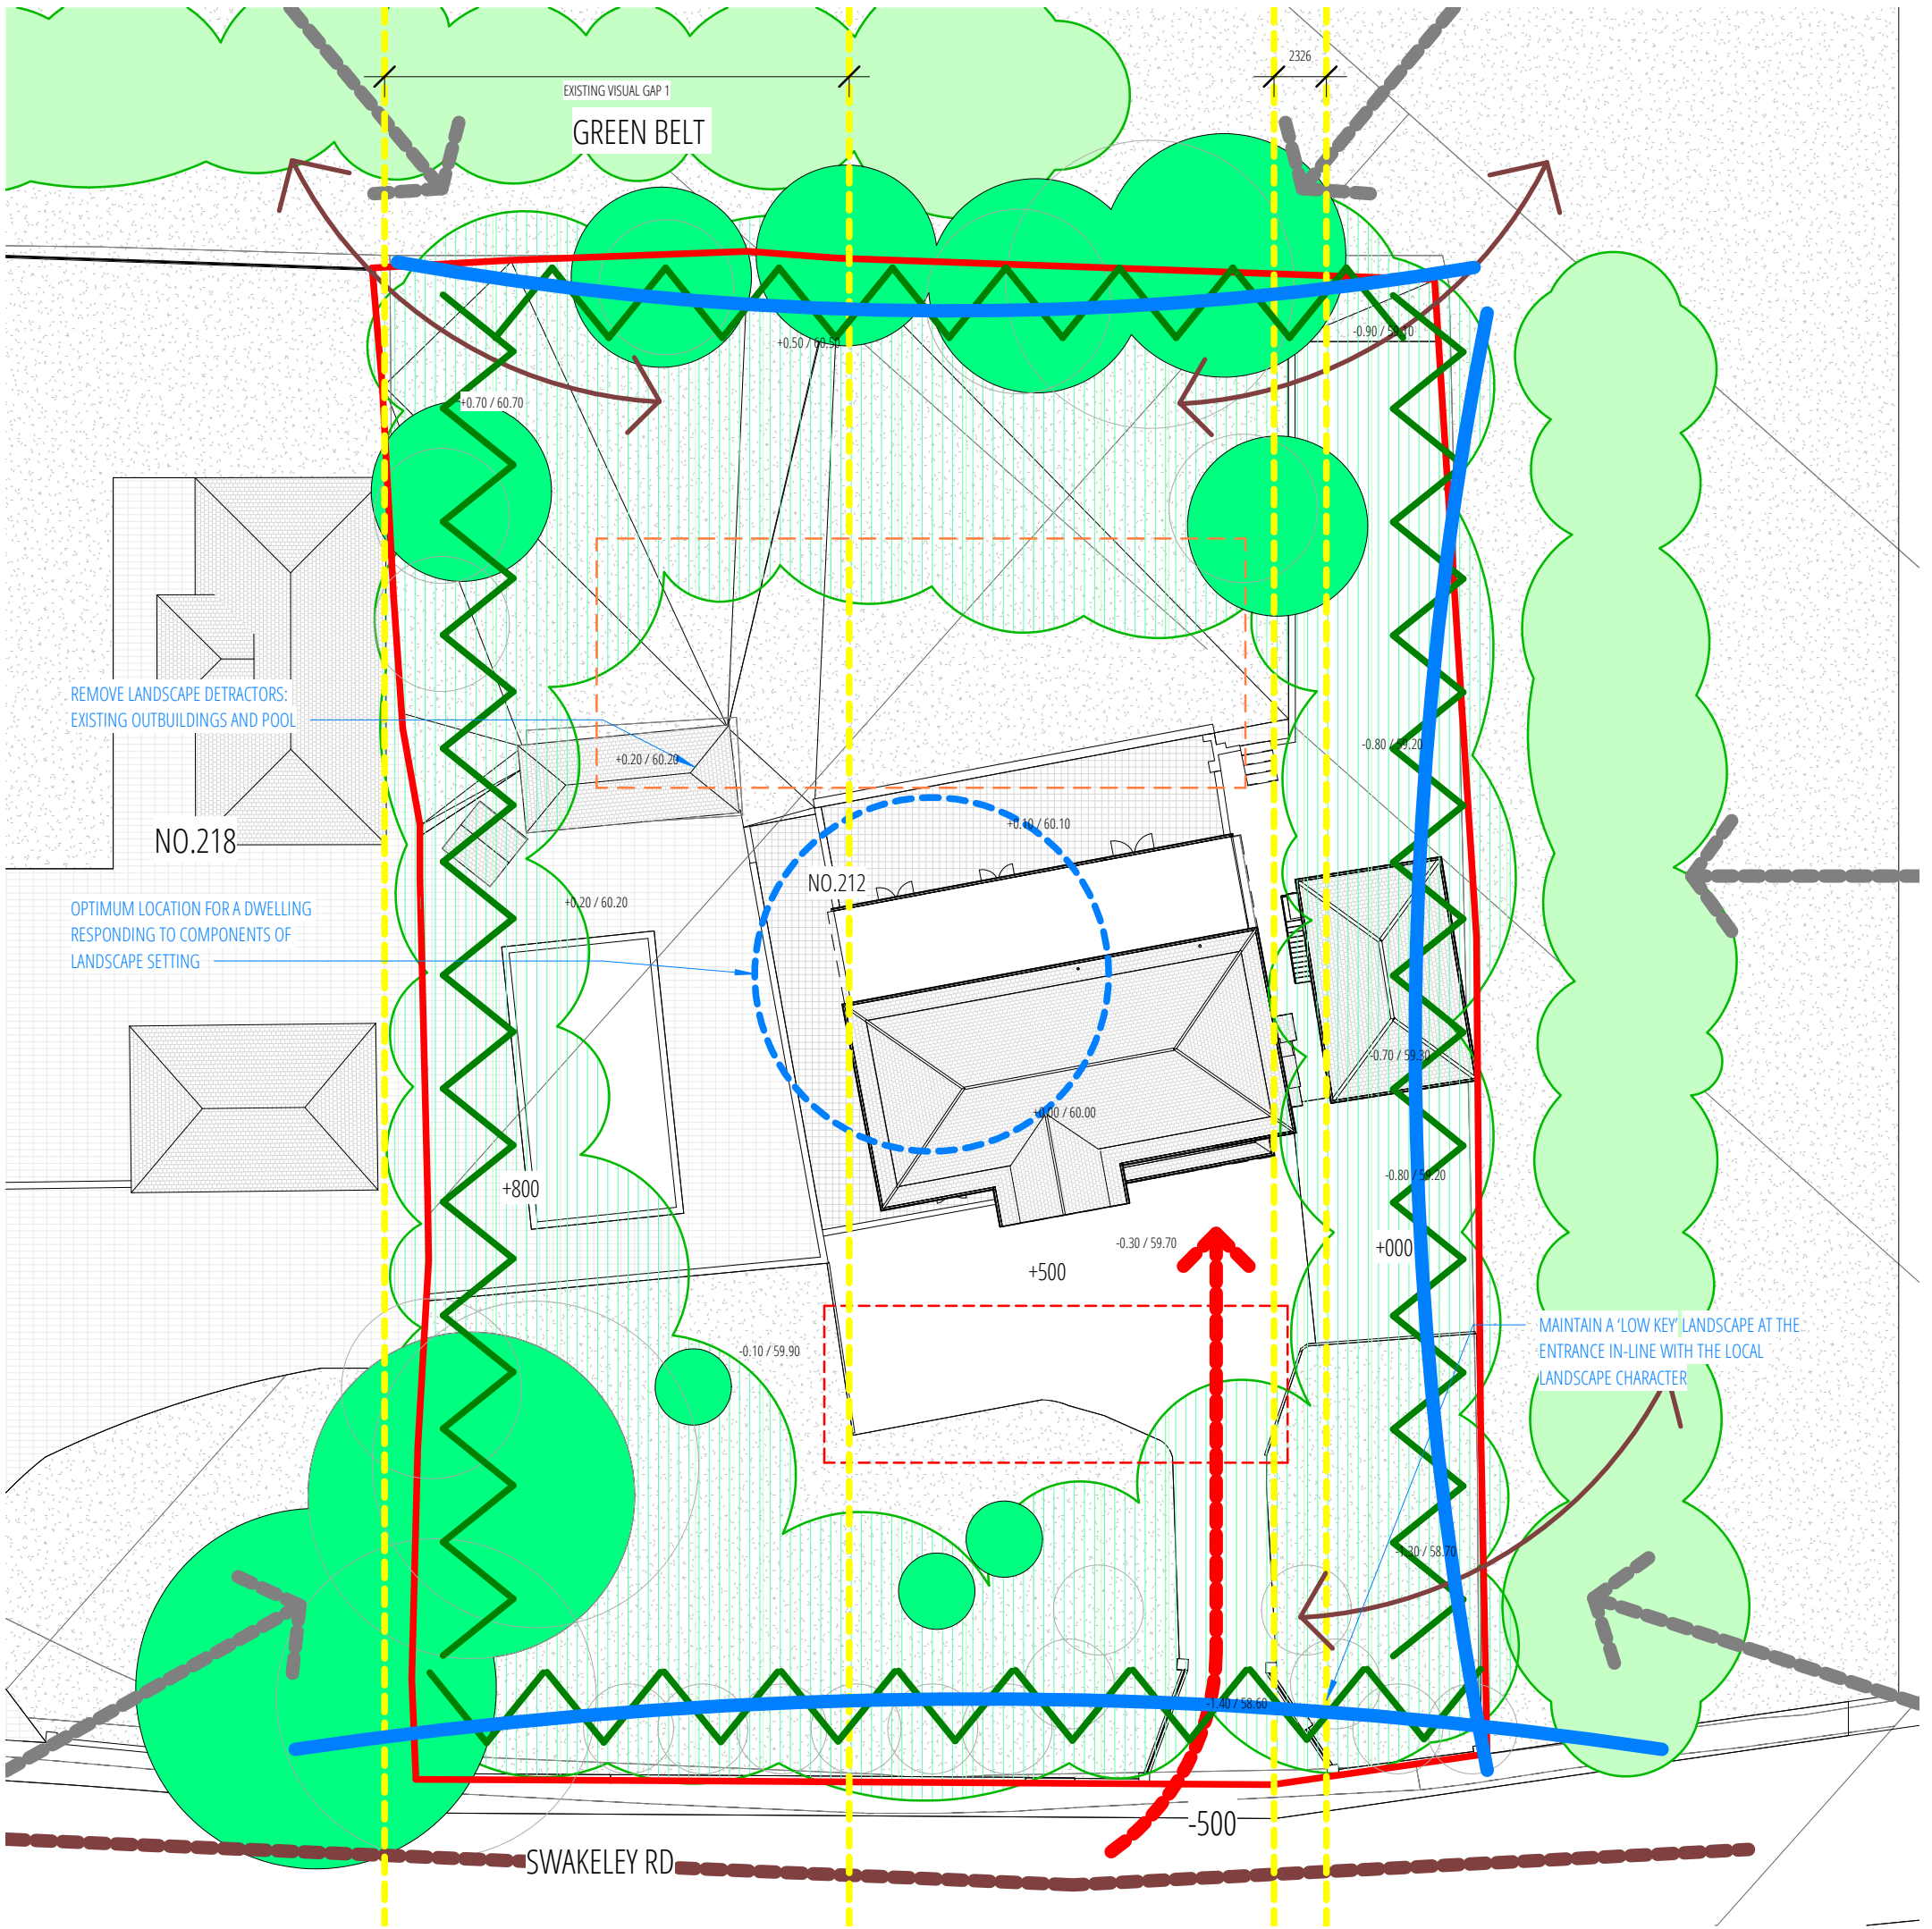

01 LANDSCAPE STRATEGY
1:500 @ A3

- LANDSCAPE KEY
- EXISTING GREENBELT FRAMEWORK
 - PRESERVED STATUS TREES
 - VISUAL BOUNDARY
 - KEY VIEWS FROM PUBLIC RECEPTORS
 - ACCESS ROUTE
 - MAINTAIN EXISTING VISUAL GAP
 - ENHANCED BOUNDARY HEDGROWS
 - ENHANCED LANDSCAPE IN KEY AREA
 - MAIN ROAD
 - ENHANCED WILDLIFE CONNECTIVITY
 - OPTIMUM BUILDING LOCATION



0 1:300 @ A3 10M

DRAWN BY ARCHITECT	ACCEPT / A REJECT / R	Rev	Date	Note
CHECK BY CLIENT SIGN / DATE		P1	26-06-24	PLANNING ISSUE
CHECK BY CONTRACTOR SIGN / DATE				
CHECK BY APPROVED INSPECTOR SIGN / DATE				
ALL DIMENSIONS TO BE CHECKED ON SITE BY CONTRACTOR AND FABRICATOR OBTAINED BUILDING CONTROL + PLANNING APPROVAL PRIOR SITE WORK COMMENCE		PROJECT	212 Swakeleys Road, Ickenham UB10 8AY	
		DRAWING TITLE	SITE ANALYSIS - EXISTING	
		SCALE	DATE	PROJECT NO.
		1:200@A3	JUNE 2024	1942
		REVISION	DRAWING NO.	
		P1	A91	

PLANNING 01

J79 STUDIO

This drawing is the property of J79 Studio. Copyright is reserved & this drawing is issued on the condition that it is not copied, reproduced, retained or disclosed to any unauthorised person, either wholly or in part, without our consent. Do not scale from this drawing, check all dimensions on site. Any errors please notify architect in the first instance.