




01 APPROVED GF PLAN
1:500 @ A3

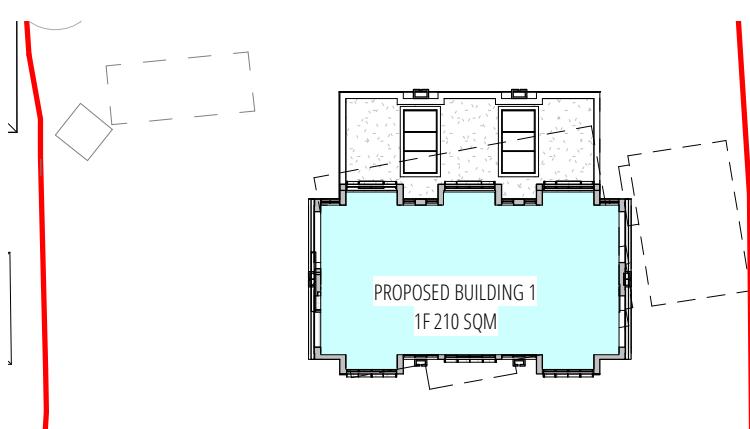


02 APPROVED 1F PLAN
1:500 @ A3

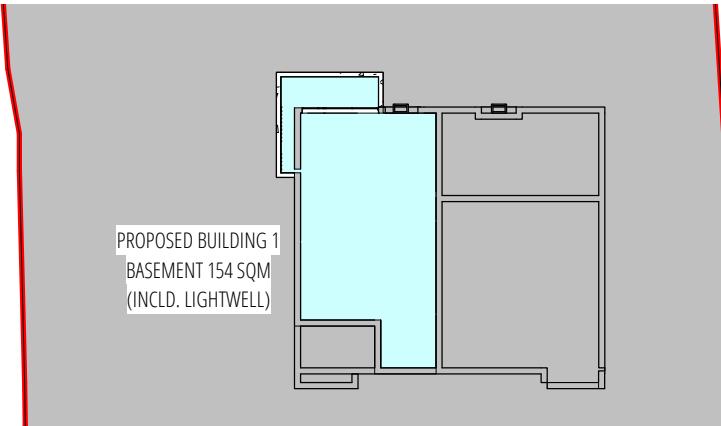

03 PROPOSED BASEMENT PLAN
1:500 @ A3

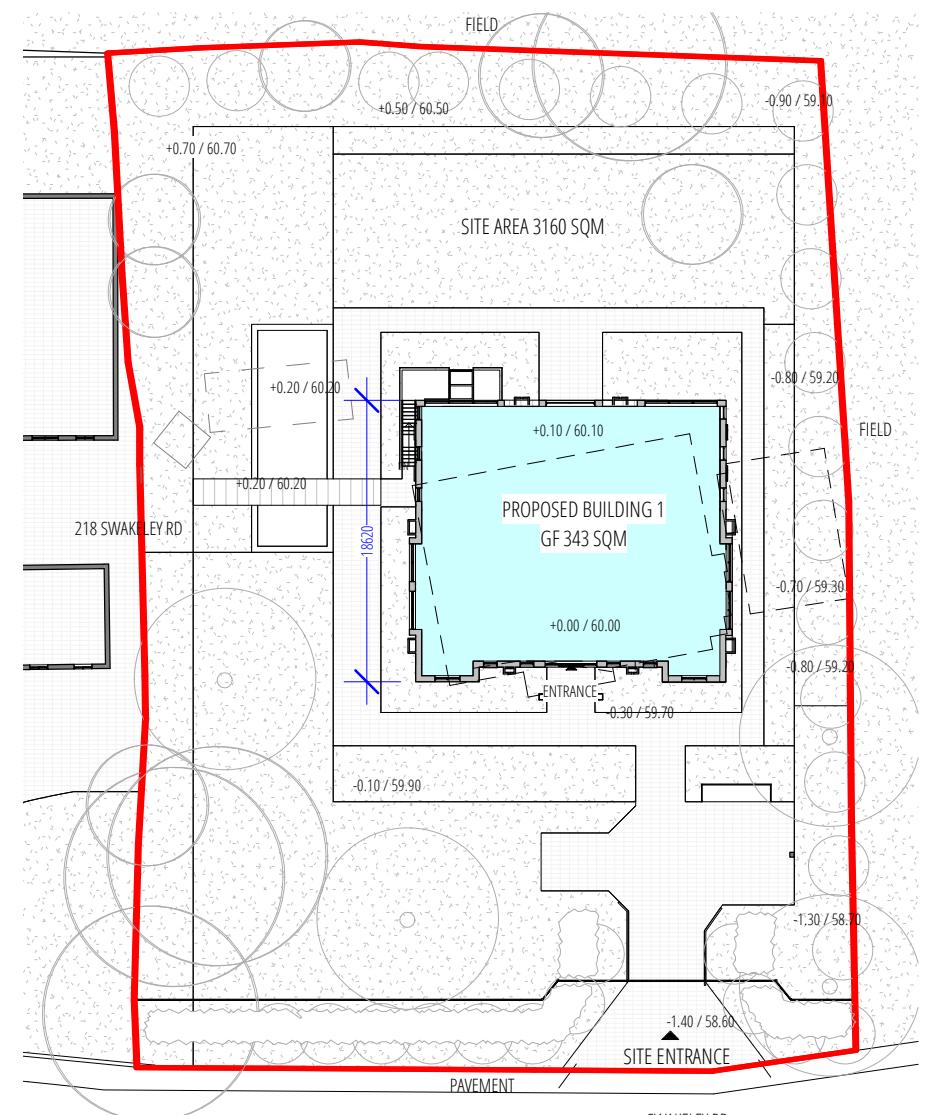

04 PROPOSED GF PLAN
1:500 @ A3

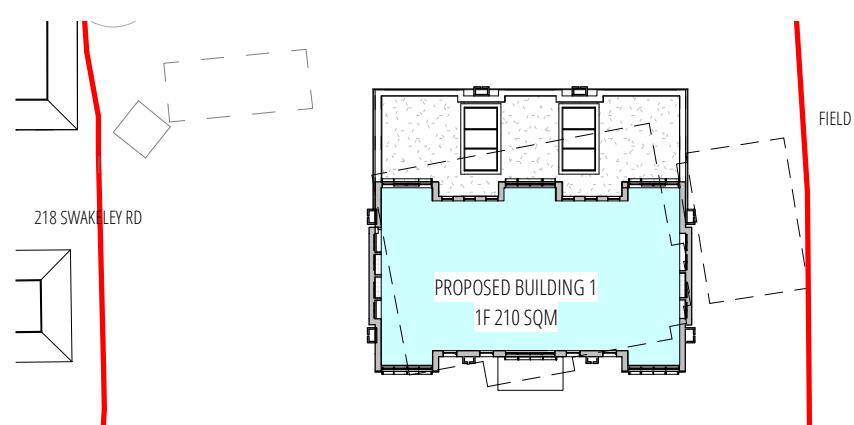

05 PROPOSED 1F PLAN
1:500 @ A3

| |
|---|
| APPROVED SCHEME NOV 2024 : REF NO.13583/APP/2024/2318 |
| TABLE 2: PROPOSED AREA SCHEDULE PROPOSED BUILDING GF AREA : 320 SQM PROPOSED BUILDING 1F AREA : 210 SQM |
| TOTAL PROPOSED BUILDING AREA : 530 SQM |
| EXISTING BUILDING FOOTPRINT: 360 SQM PROPOSED BUILDING FOOTPRINT: 320 SQM |

| |
|--|
| PROPOSED SCHEME DEC 2024 : |
| TABLE 2: PROPOSED AREA SCHEDULE PROPOSED BUILDING LG AREA : 154 SQM PROPOSED BUILDING GF AREA : 343 SQM PROPOSED BUILDING 1F AREA : 210 SQM |
| TOTAL PROPOSED BUILDING AREA : 723 SQM |
| EXISTING BUILDING FOOTPRINT: 360 SQM PROPOSED BUILDING FOOTPRINT: 350 SQM |

| DRAWN BY ARCHITECT | ACCEPT / A REJECT / R | Rev | Date | Note |
|--|--------------------------|---------------------|------|----------------|
| CHECK BY CLIENT SIGN / DATE | P1 | 06-12-24 | | PLANNING ISSUE |
| CHECK BY CONTRACTOR SIGN / DATE | | | | |
| CHECK BY APPROVED INSPECTOR SIGN / DATE | | | | |
| ALL DIMENSIONS TO BE CHECKED ON SITE BY CONTRACTOR AND FABRICATOR OBTAINED BUILDING CONTROL + PLANNING APPROVAL PRIOR SITE WORK COMMENCE | | | | |
| PROJECT 212 Swakeleys Road, Ickenham UB10 8AY | | | | |
| DRAWING TITLE AREA COMPARISON PROPOSED VS APPROVED | | | | |
| PLANNING 01 | | | | |
| J79 STUDIO | | | | |
| This drawing is the property of the Architect. Copyright is reserved & this drawing is issued on the condition that it is not copied, reproduced, retained or disclosed to any unauthorised person, either wholly or in part, without our consent. Do not scale from this drawing, check all dimensions on site. Any errors please notify architect in the first instance. | | | | |
| SCALE 1:200 @ A3 | DATE DEC 2024 | PROJECT NO. 1942 | | |
| REVISION P1 | DRAWING NO. A98 | | | |