



01 EXISTING LG PLAN
1:500 @ A3

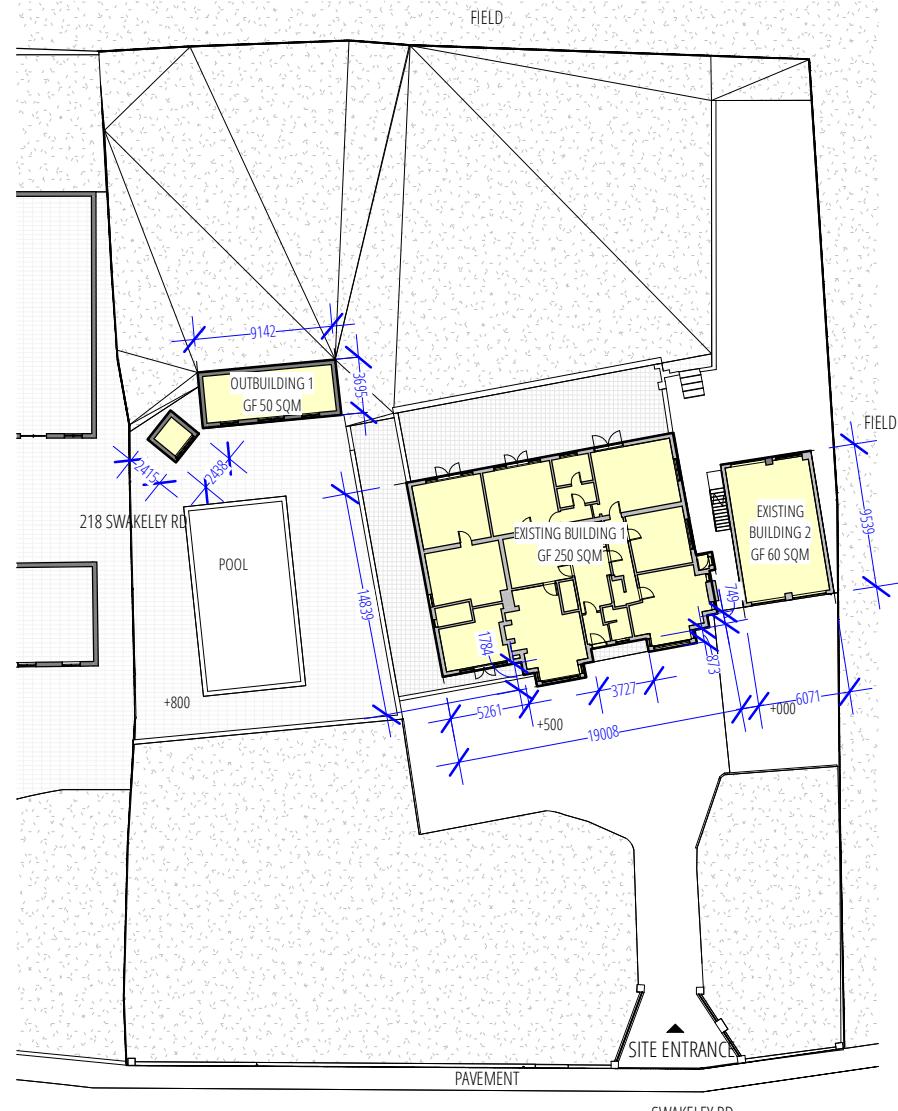


02 EXISTING GF PLAN
1:500 @ A3

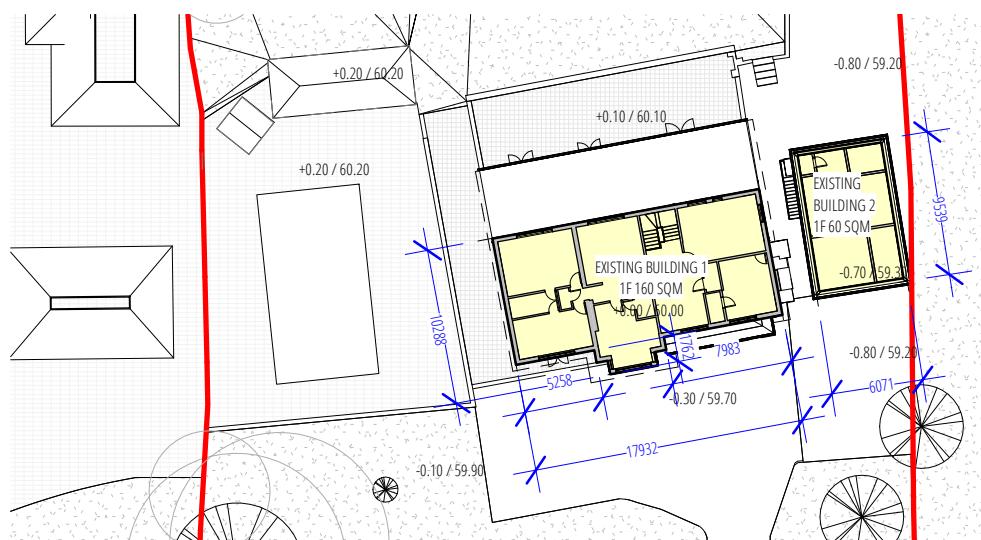


03 EXISTING 1F PLAN
1:500 @ A3


TABLE 1: EXISTING AREA SCHEDULE
EXISTING BUILDING 1 LG AREA : 138 SQM
EXISTING BUILDING 1 GF AREA : 250 SQM
EXISTING BUILDING 1 1F AREA : 160 SQM
TOTAL EXISTING BUILDING 1 AREA: 548 SQM
EXISTING BUILDING 2 GF AREA : 60 SQM
EXISTING BUILDING 2 1F AREA : 60 SQM
TOTAL EXISTING BUILDING 2 AREA: 120 SQM
TOTAL EXISTING BUILDING AREA : 668 SQM
EXISTING OUTBUILDING 1 AREA : 50 SQM

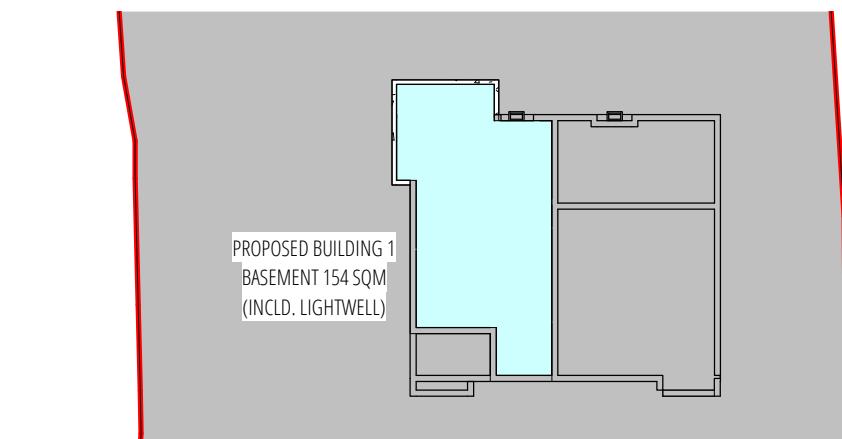

04 PROPOSED BASEMENT PLAN
1:500 @ A3

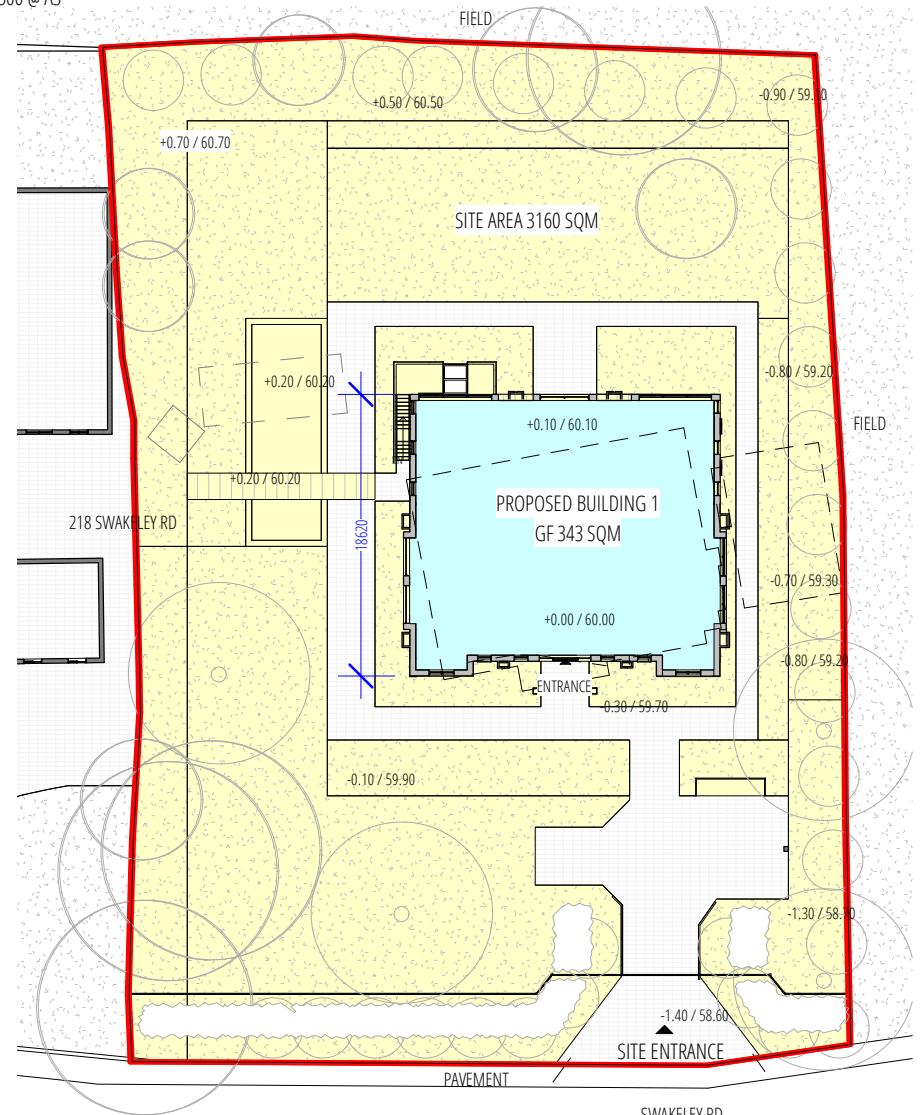

05 PROPOSED GF PLAN
1:500 @ A3

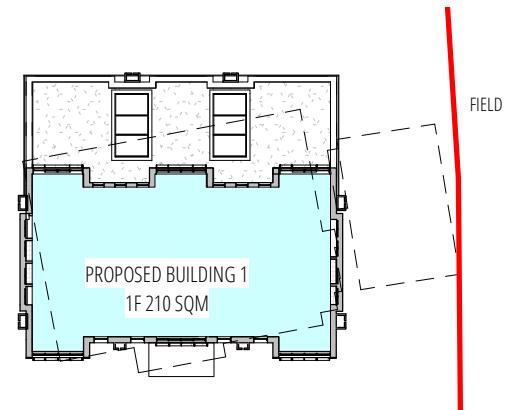

06 PROPOSED 1F PLAN
1:500 @ A3

PROPOSED SCHEME DEC 2024 :

TABLE 2: PROPOSED AREA SCHEDULE

PROPOSED BUILDING LG AREA : 154 SQM
PROPOSED BUILDING GF AREA : 343 SQM
PROPOSED BUILDING 1F AREA : 210 SQM
TOTAL PROPOSED BUILDING AREA : 723 SQM

EXISTING BUILDING FOOTPRINT: 360 SQM
PROPOSED BUILDING FOOTPRINT: 350 SQM

DRAWN BY ARCHITECT	ACCEPT / A REJECT / R	Rev	Date	Note
CHECK BY CLIENT SIGN / DATE	P1	06-12-24		PLANNING ISSUE
CHECK BY CONTRACTOR SIGN / DATE				
CHECK BY APPROVED INSPECTOR SIGN / DATE				
ALL DIMENSIONS TO BE CHECKED ON SITE BY CONTRACTOR AND FABRICATOR OBTAINED BUILDING CONTROL + PLANNING APPROVAL PRIOR SITE WORK COMMENCE				
PROJECT				212 Swakeleys Road, Ickenham UB10 8AY
DRAWING TITLE				AREA COMPARISON EXISTING VS PROPOSED
REVISION				P1
				DRAWING NO. A99

PLANNING 01



J79 STUDIO

This drawing is the property of the Architect. Copyright is reserved & this drawing is issued on the condition that it is not copied, reproduced, retained or disclosed to any unauthorised person, either wholly or in part, without our consent. Do not scale from this drawing, check all dimensions on site. Any errors please notify architect in the first instance.

SCALE: 1:200 @ A3 DATE: DEC 2024 PROJECT NO: 942

REVISION: P1 DRAWING NO. A99