


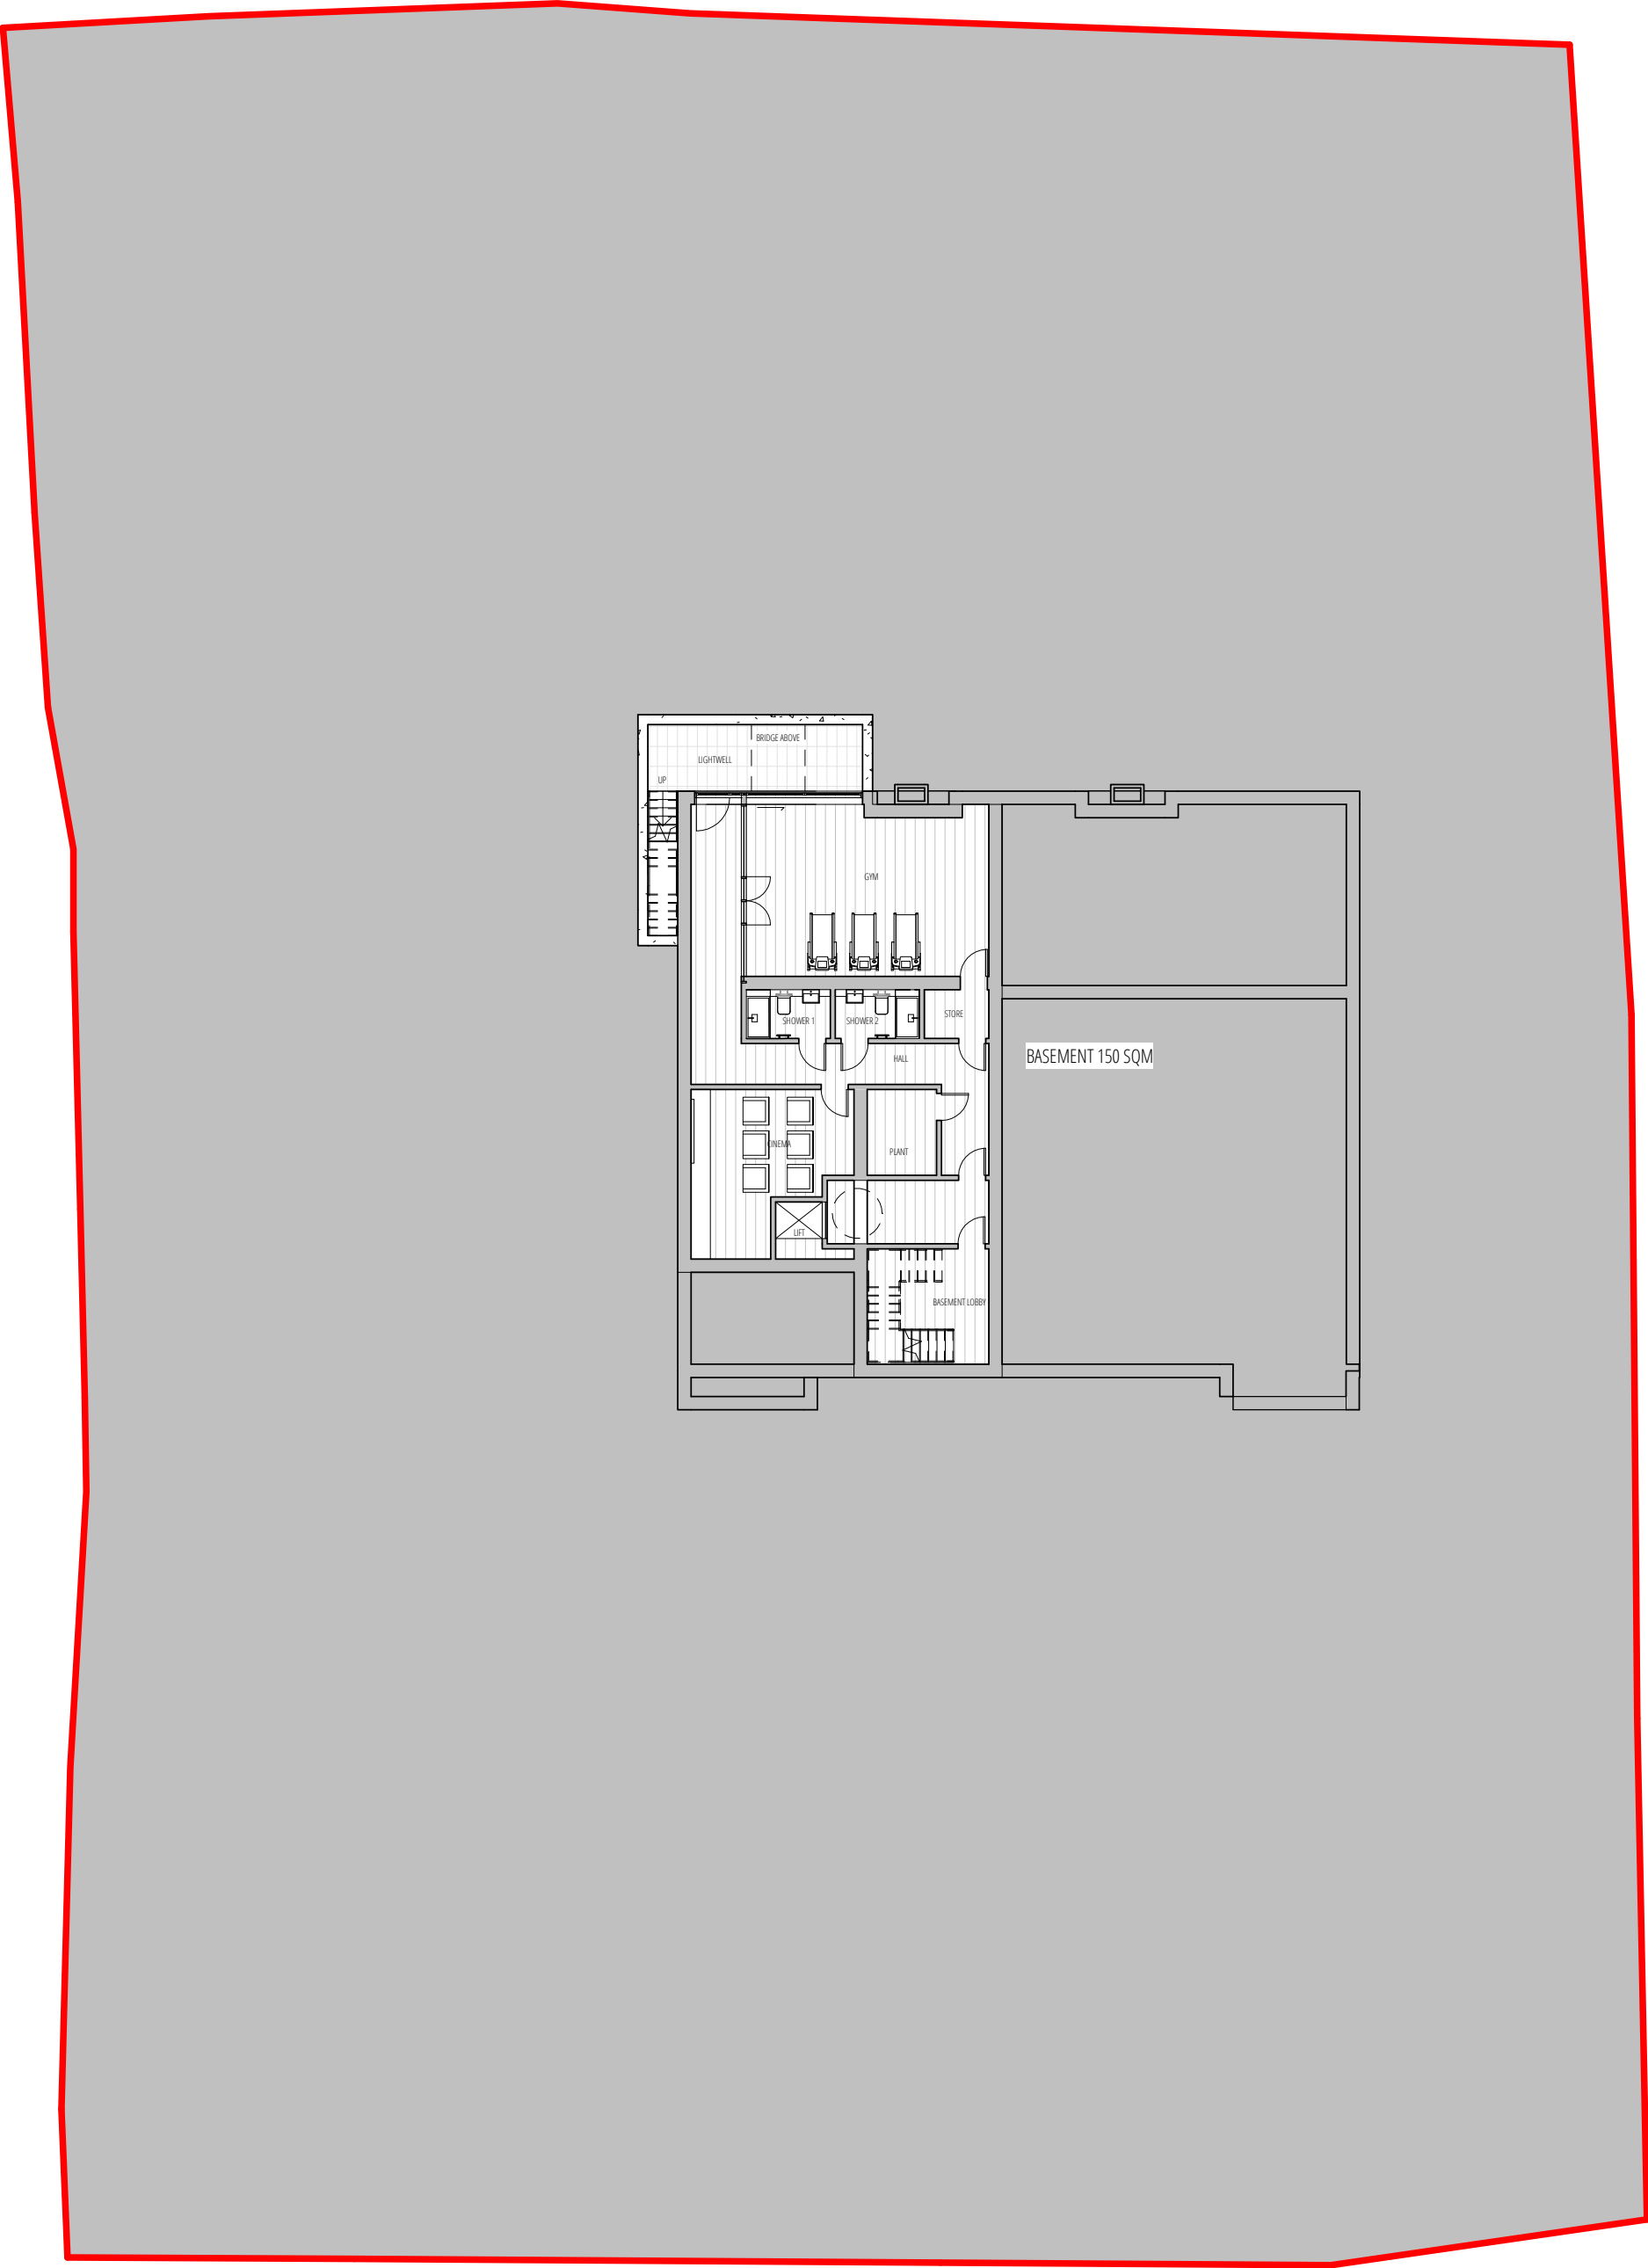

01 PROPOSED LG PLAN
1:200 @ A3



0 1:200 @ A3 5 10M

DRAWN BY ARCHITECT		ACCEPT / A REJECT / R	Rev	Date	Note	PLANNING 02		
CHECK BY CLIENT SIGN / DATE			P1	06-12-24	PLANNING ISSUE	J79 STUDIO		
CHECK BY CONTRACTOR SIGN / DATE		P2	23-05-25	PLANNING ISSUE				
CHECK BY APPROVED INSPECTOR SIGN / DATE						This drawing is the property Architect. Copyright is reserved & this drawing is issued on the condition that it is not copied, reproduced, retained or disclosed to any unauthorised person, either wholly or in part, without our consent. Do not scale from this drawing, check all dimensions on site. Any errors please notify architect in the first instance.		
ALL DIMENSIONS TO BE CHECKED ON SITE BY CONTRACTOR AND FABRICATOR OBTAINED BUILDING CONTROL + PLANNING APPROVAL PRIOR SITE WORK COMMENCE								
		PROJECT	212 Swakeleys Road, Ickenham UB10 8AY			1:200@A3	DEC 2024	1942
		DRAWING TITLE	PROPOSED BASEMENT			REVISION	P2	DRAWING NO.