




KEY:

|    |                                           |                            |                 |
|----|-------------------------------------------|----------------------------|-----------------|
|    | SITE BOUNDARY                             |                            | APPROVED SCHEME |
|    | EXISTING STRUCTURE                        | REF NO:13583/APP/2024/2318 |                 |
|    | PROPOSED STRUCTURE                        |                            |                 |
|    | ENTRANCE                                  |                            | RL ROOFLIGHT    |
|    |                                           |                            | PV SOLAR PANEL  |
| M1 | BUFF BRICKWORK WITH PATTERN               |                            |                 |
| M2 | SANDSTONE / SMOOTH                        |                            |                 |
| M3 | SANDSTONE / ROUGH                         |                            |                 |
| M4 | HARDWOOD WINDOW AND DOORS / OG OPAQUE     |                            |                 |
| M5 | SAFETY GLAZING GUARDING                   |                            |                 |
| M6 | SANDSTONE CLADDING WITH PATTERN           |                            |                 |
| M7 | METAL FLAT LOCK ROOFING / DORMER CLADDING |                            |                 |
| M8 | TREATED POPLAR TIMBER CLADDING            |                            |                 |

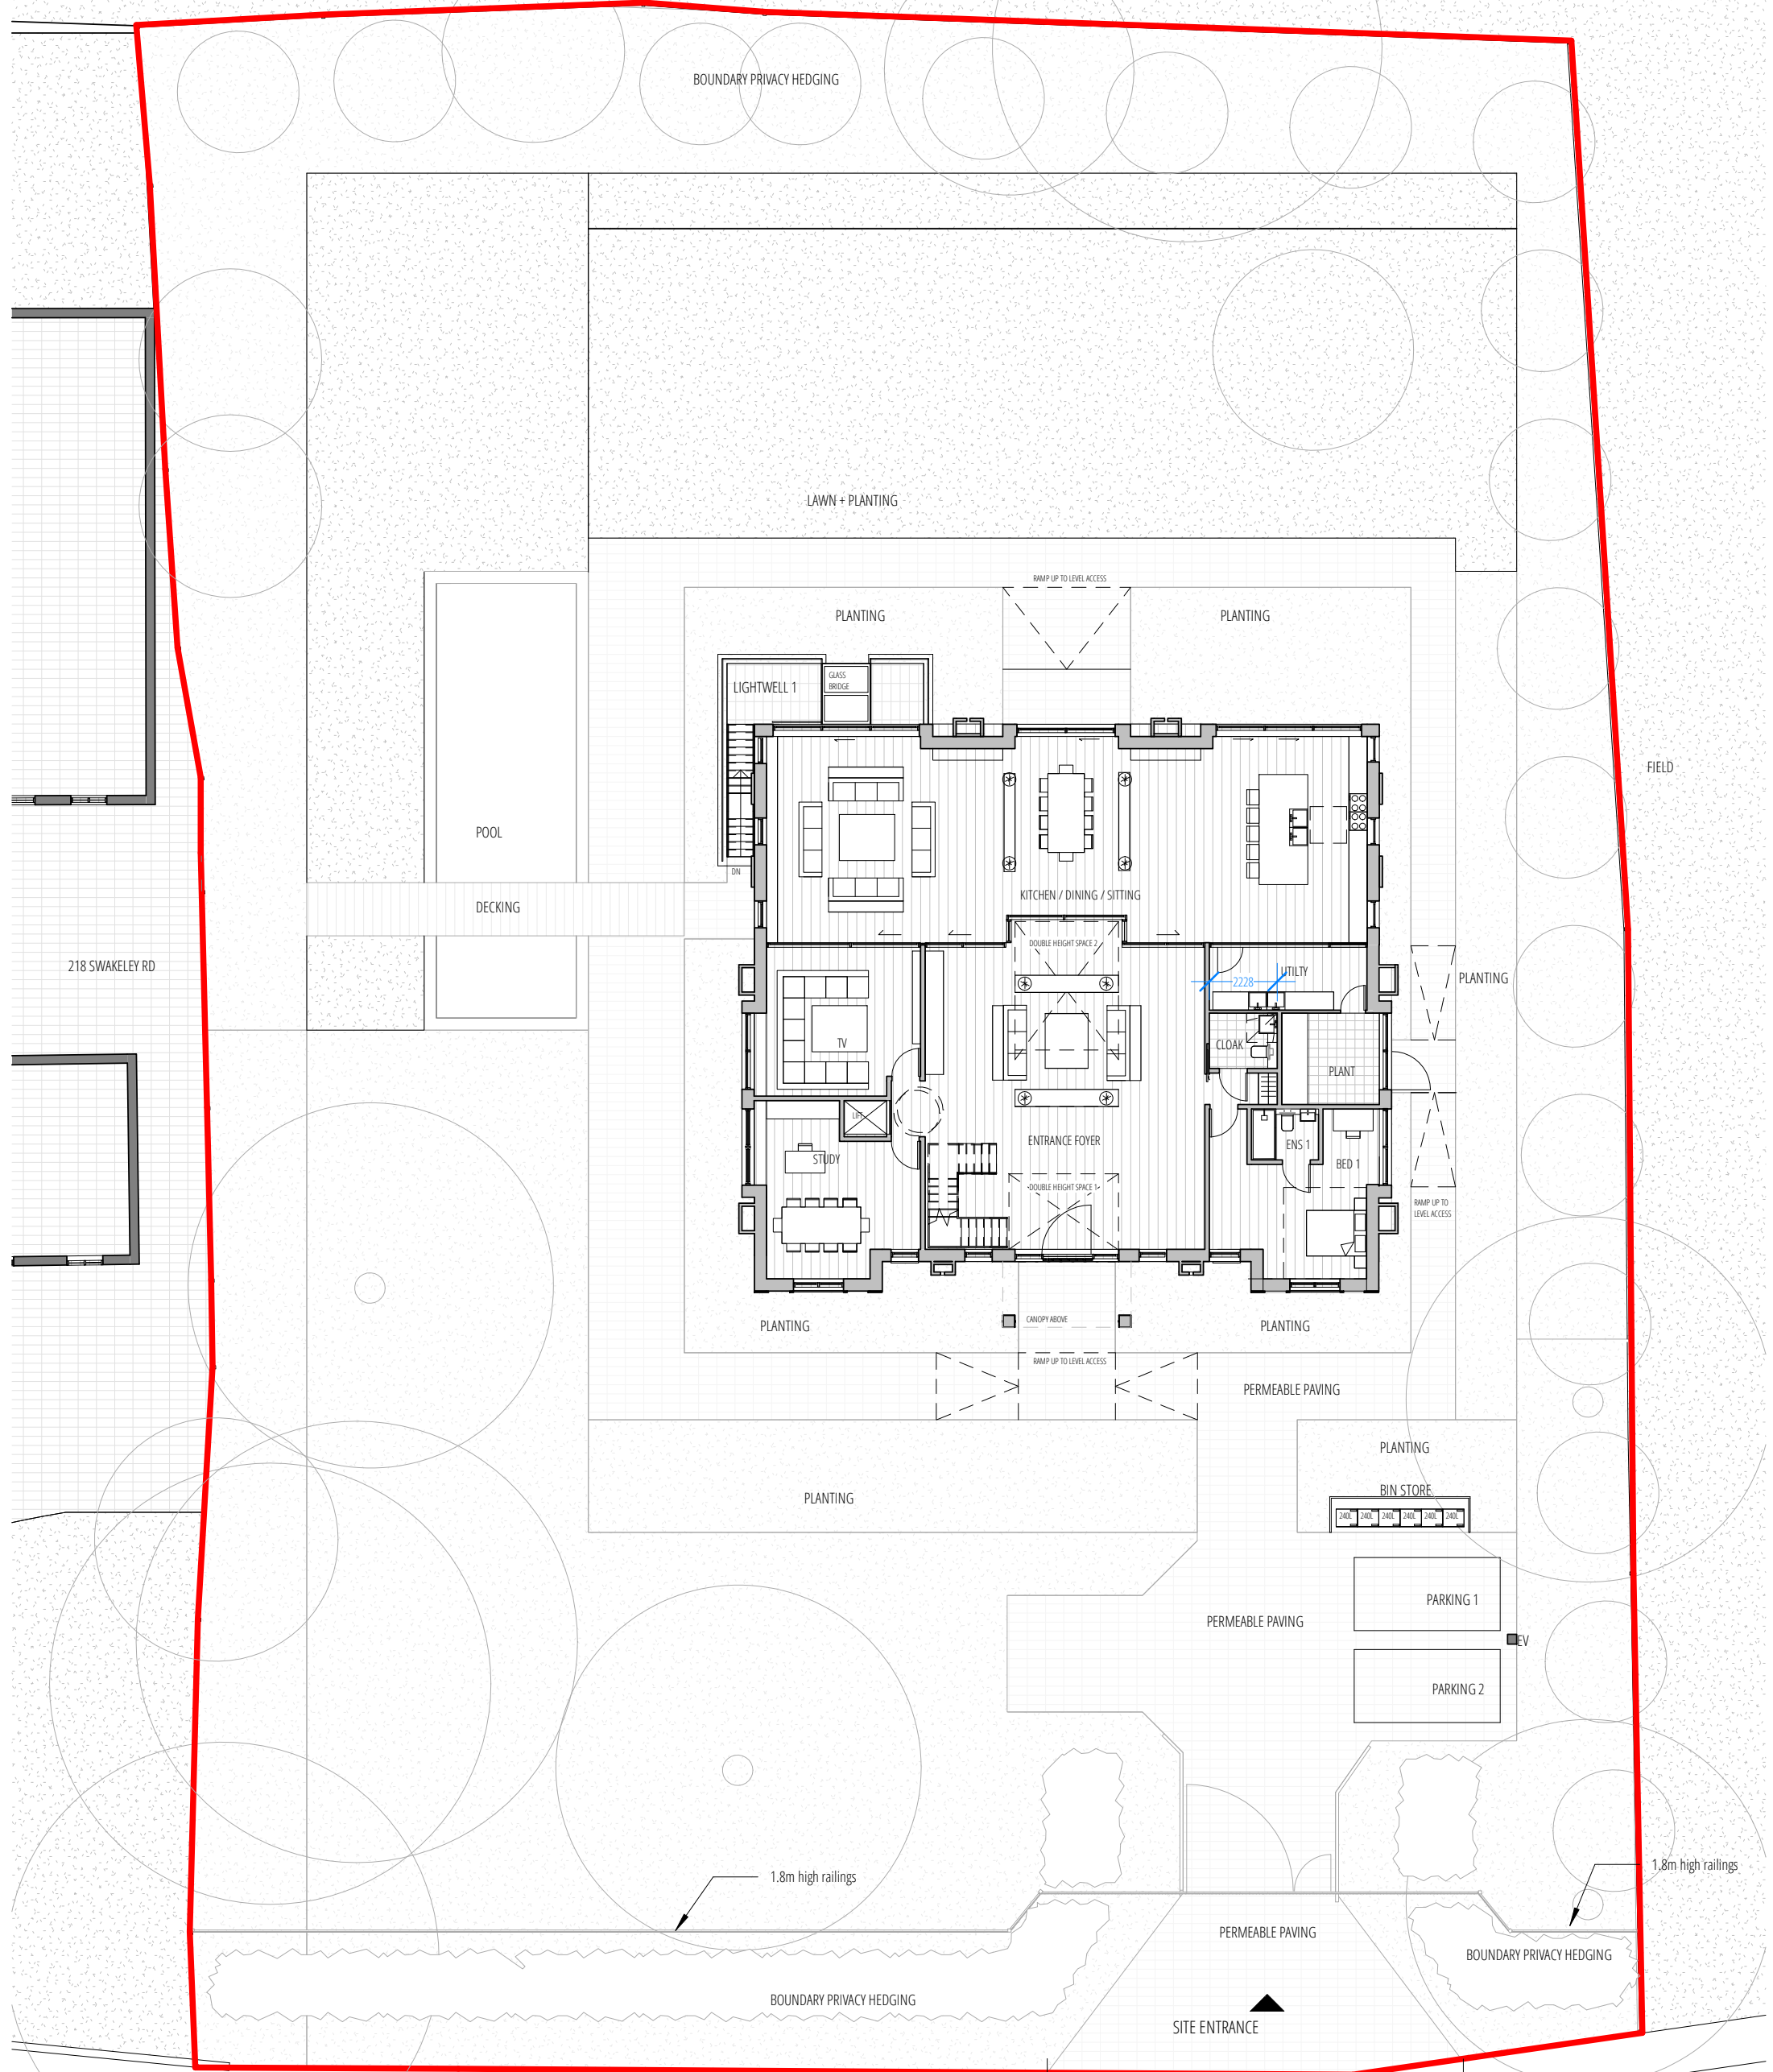

## 01 PROPOSED GF PLAN

1:200 @ A3

|   |                          |               |                                       |                     |
|---|--------------------------|---------------|---------------------------------------|---------------------|
| DRAWN BY ARCHITECT   | ACCEPT / A<br>REJECT / R | Rev           | Date                                  | Note                |
| CHECK BY CLIENT<br>SIGN / DATE   |                          | P1            | 06-12-24                              | PLANNING ISSUE      |
| CHECK BY CONTRACTOR<br>SIGN / DATE   |                          | P2            | 23-05-25                              | PLANNING ISSUE      |
| CHECK BY APPROVED INSPECTOR<br>SIGN / DATE   |                          |               |                                       |                     |
| ALL DIMENSIONS TO BE CHECKED ON SITE BY<br>CONTRACTOR AND FABRICATOR<br>OBTAINED BUILDING CONTROL + PLANNING<br>APPROVAL PRIOR SITE WORK COMMENCE |                          | PROJECT       | 212 Swakeleys Road, Ickenham UB10 8AY |                     |
|   |                          | DRAWING TITLE | PROPOSED GF PLAN                      |                     |
|   |                          |               |                                       |                     |
|   |                          | SCALE         | 1:200@A3                              | DATE<br>DEC 2024    |
|   |                          | REVISION      | P2                                    | PROJECT NO.<br>1942 |
|   |                          |               |                                       | DRAWING NO.<br>A201 |

PLANNING 02

J79 STUDIO

This drawing is the property Architect. Copyright is reserved & this drawing is issued on the condition that it is not copied, reproduced, retained or disclosed to any unauthorised person, either wholly or in part, without our consent. Do not scale from this drawing, check all dimensions on site. Any errors please notify architect in the first instance.



0 1:200 @ A3 5 10M