



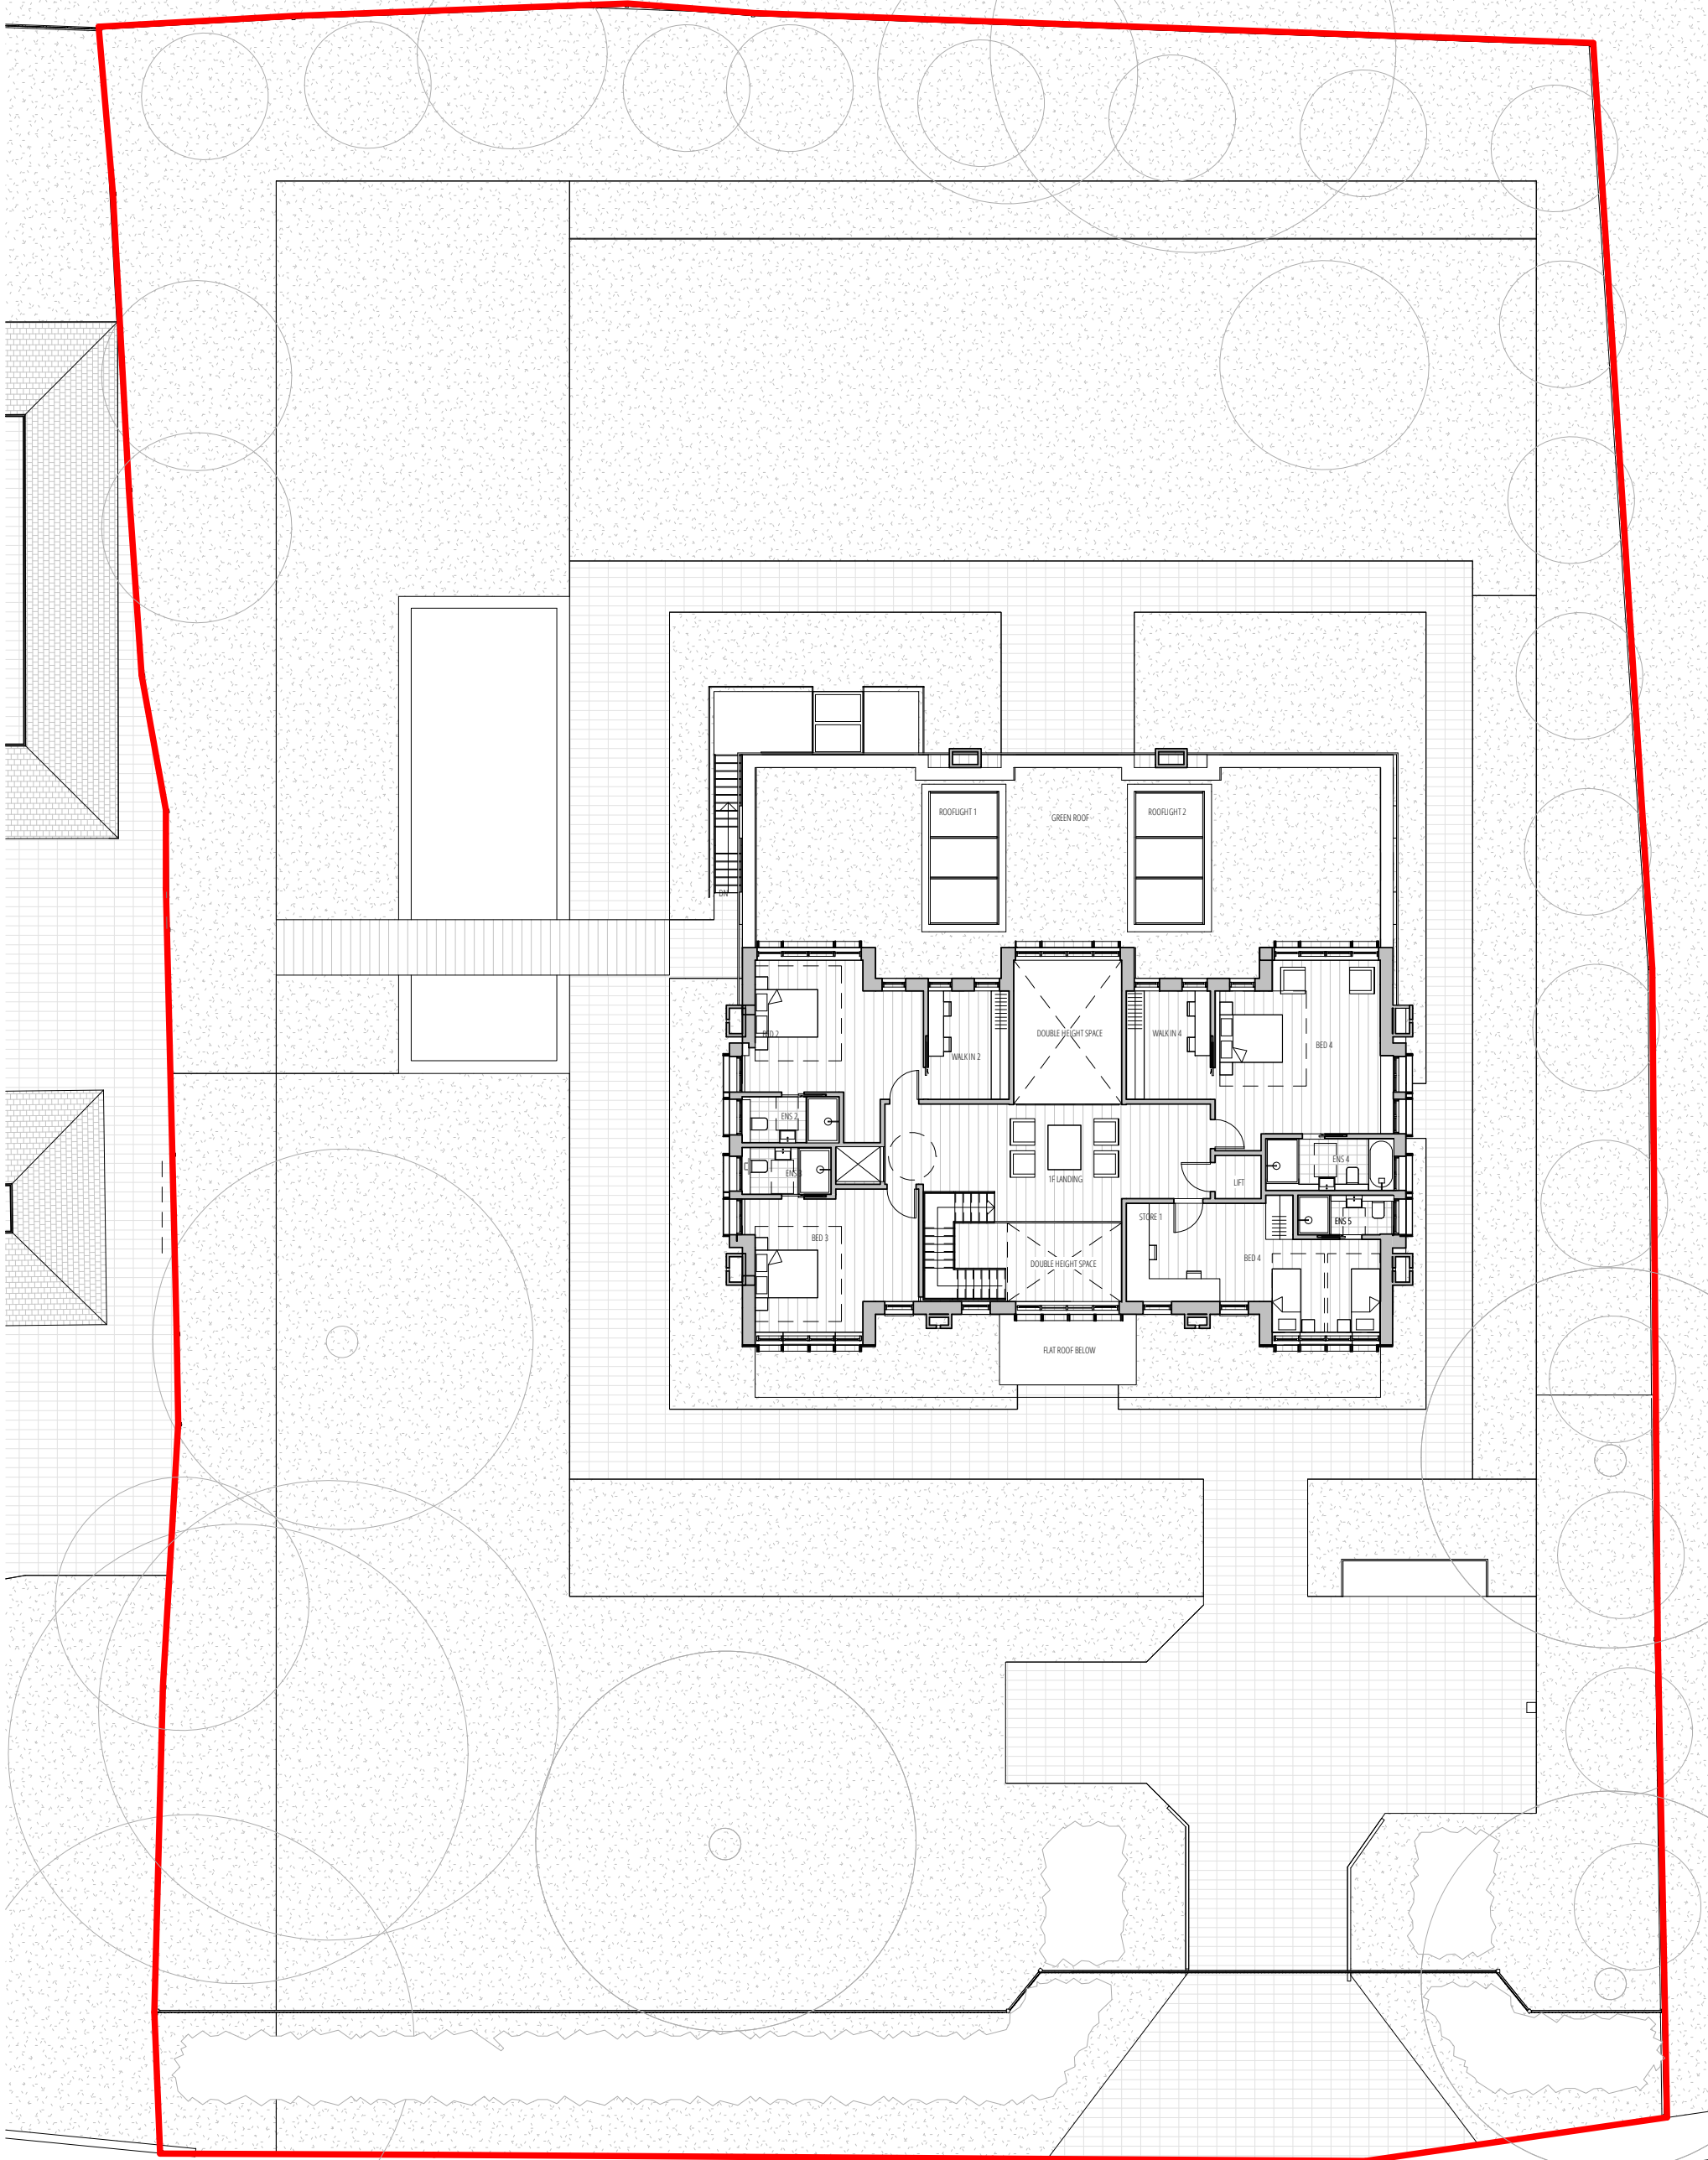

KEY:

	SITE BOUNDARY	APPROVED SCHEME
	EXISTING STRUCTURE	REF NO:13583/APP/2024/2318
	PROPOSED STRUCTURE	
	ENTRANCE	RL ROOFLIGHT
		PV SOLAR PANEL
M1	BUFF BRICKWORK WITH PATTERN	
M2	SANDSTONE / SMOOTH	
M3	SANDSTONE / ROUGH	
M4	HARDWOOD WINDOW AND DOORS / OG OPAQUE	
M5	SAFETY GLAZING GUARDING	
M6	SANDSTONE CLADDING WITH PATTERN	
M7	METAL FLAT LOCK ROOFING / DORMER CLADDING	
M8	TREATED POPLAR TIMBER CLADDING	

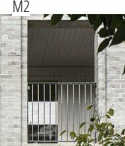

M1

M2

M3

M4

M5

M6

M7

M8



M5

M6

M7

M8

01 PROPOSED GF PLAN

1:200 @ A3

DRAWN BY ARCHITECT	ACCEPT / A REJECT / R	Rev	Date	Note
CHECK BY CLIENT SIGN / DATE		P1	06-12-24	PLANNING ISSUE
CHECK BY CONTRACTOR SIGN / DATE		P2	23-05-25	PLANNING ISSUE
CHECK BY APPROVED INSPECTOR SIGN / DATE				
ALL DIMENSIONS TO BE CHECKED ON SITE BY CONTRACTOR AND FABRICATOR OBTAINED BUILDING CONTROL + PLANNING APPROVAL PRIOR SITE WORK COMMENCE		PROJECT	212 Swakeleys Road, Ickenham UB10 8AY	
		DRAWING TITLE	PROPOSED 1F PLAN	
		SCALE	DATE	PROJECT NO.
		1:200@A3	DEC 2024	1942
		REVISION	DRAWING NO.	
		P2	A203	

PLANNING 02

J79 STUDIO

This drawing is the property Architect. Copyright is reserved & this drawing is issued on the condition that it is not copied, reproduced, retained or disclosed to any unauthorised person, either wholly or in part, without our consent. Do not scale from this drawing, check all dimensions on site. Any errors please notify architect in the first instance.



0 1:200 @ A3 5 10M