




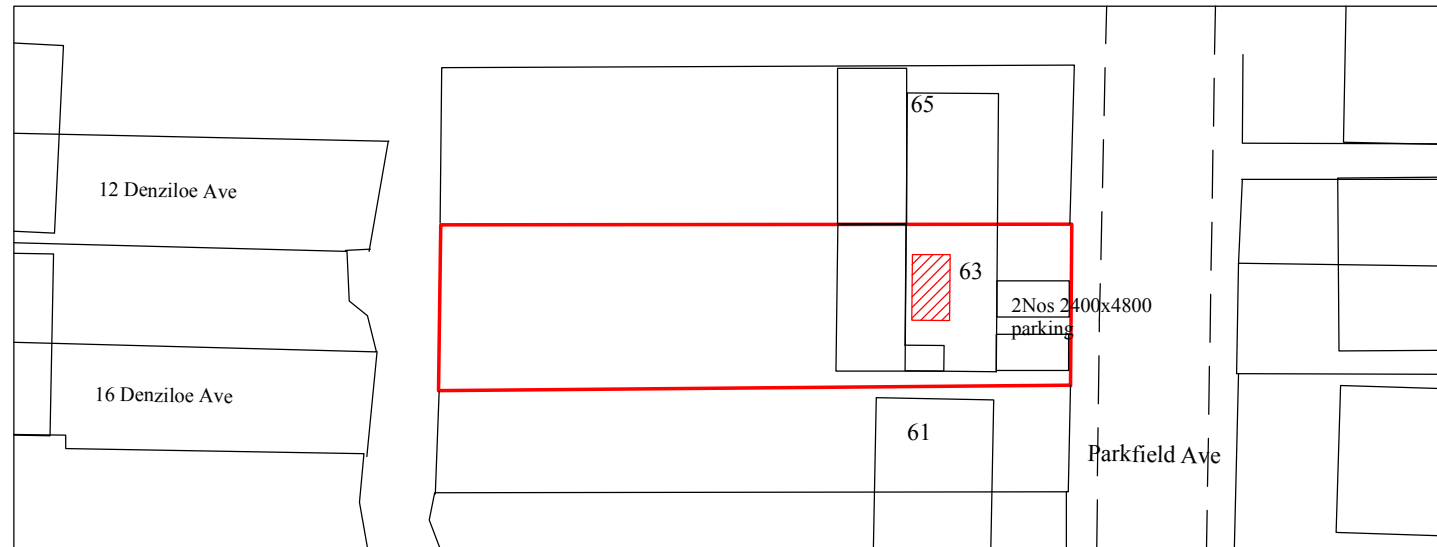


PROPOSED BLOCK PLAN 1/500

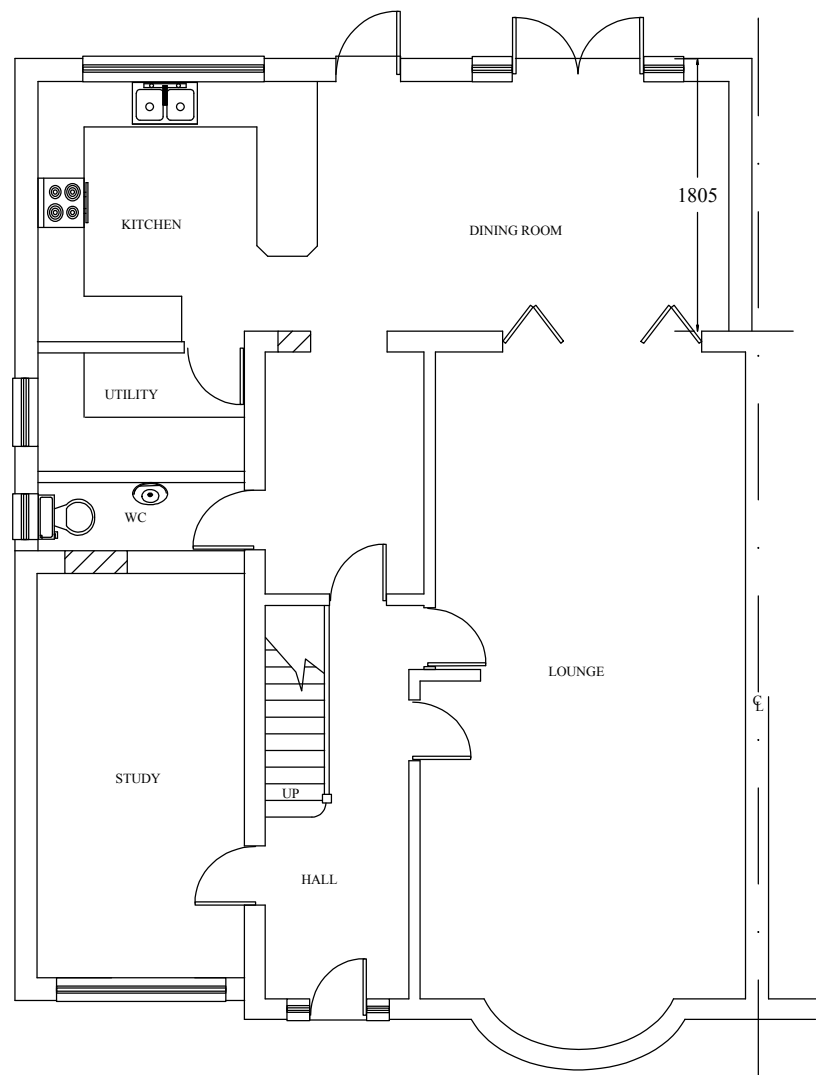

EXISTING GROUND FLOOR PLAN

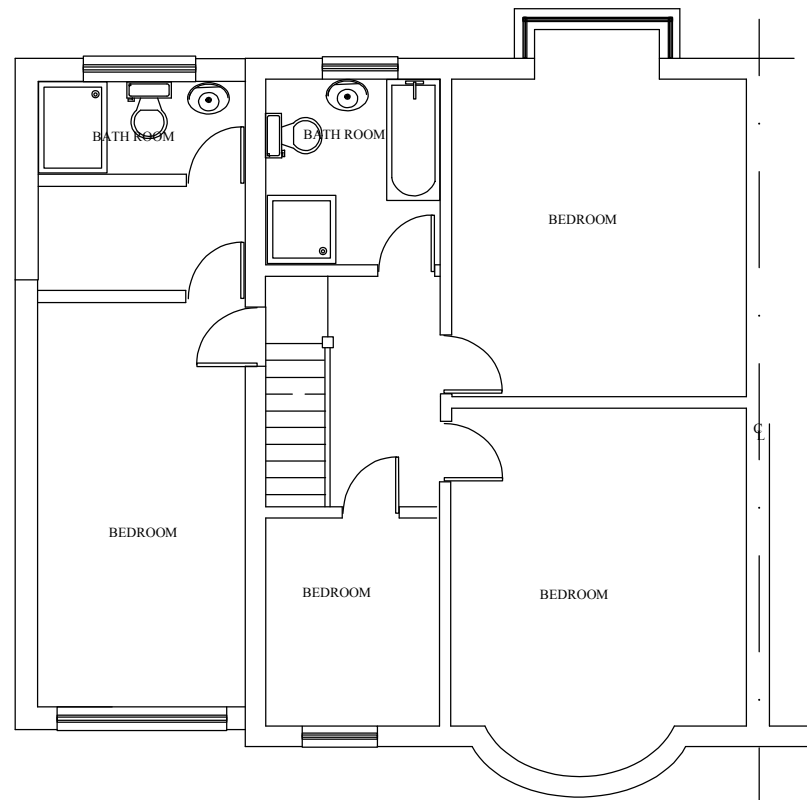

EXISTING FIRST FLOOR PLAN

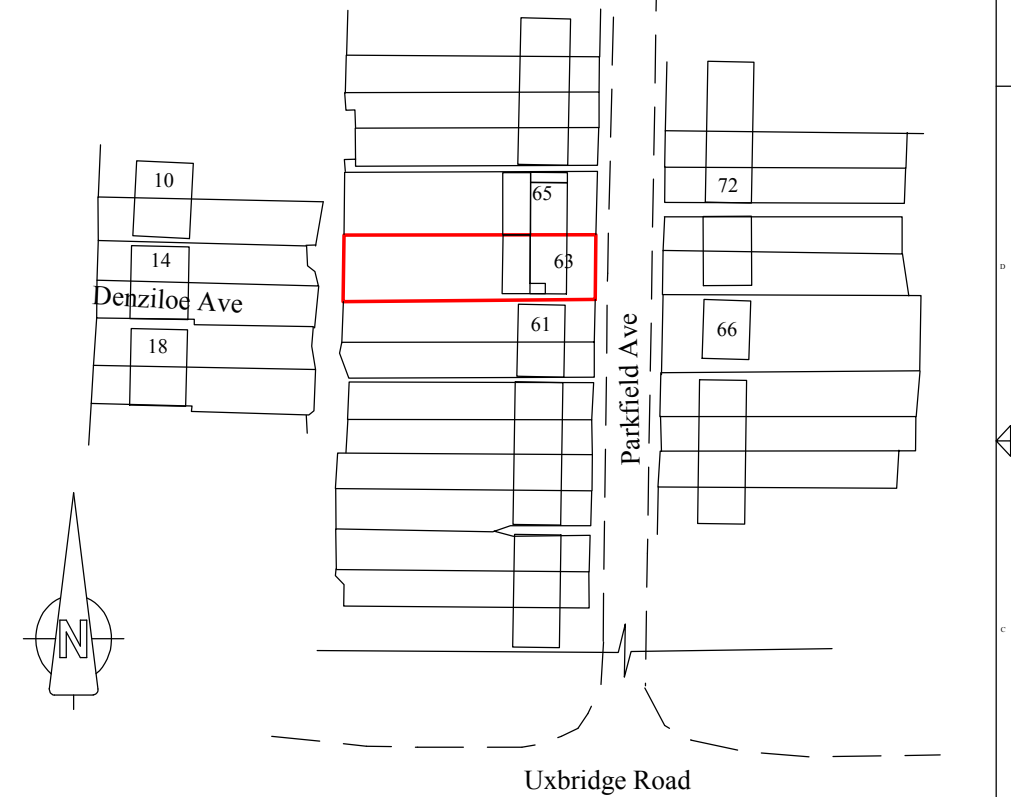

LOCATION PLAN 1/1250

Scale 1/1250

0m 25m 50m

Scale 1/500

0m 10m 20m 30m 40m 50m

Scale 1/100

0m 2m 4m 6m

Project ; 63 Parkfield Avenue,
Hayes, UB10 0DG

Drawing: Proposed Extension to
Rear Dormer

Scale 1/100 Drw No 26301

Date June 2011 Rev A

Dwn MK Size A3