




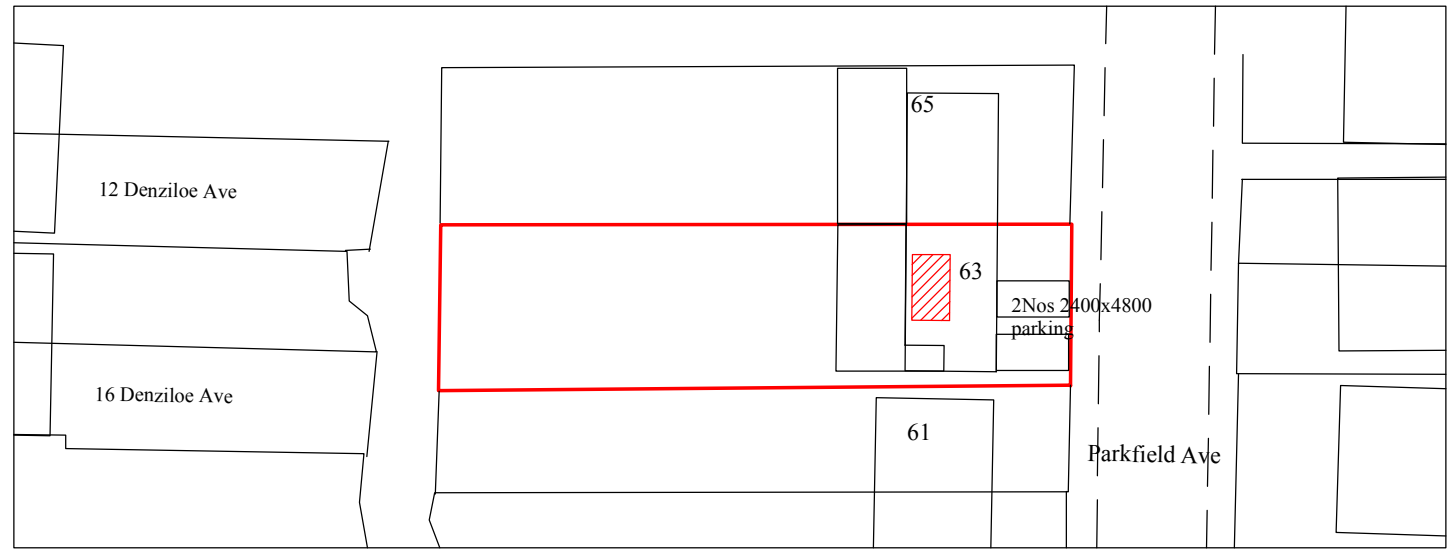


PROPOSED BLOCK PLAN 1/500

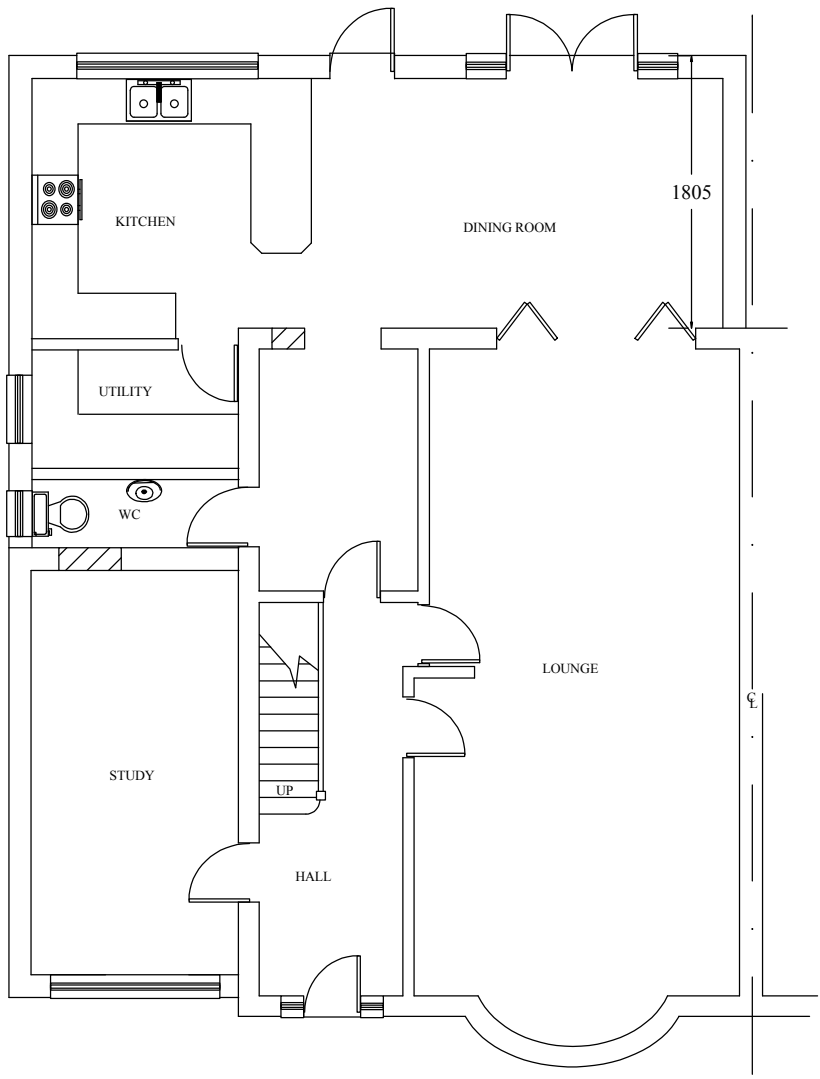

EXISTING GROUND FLOOR PLAN

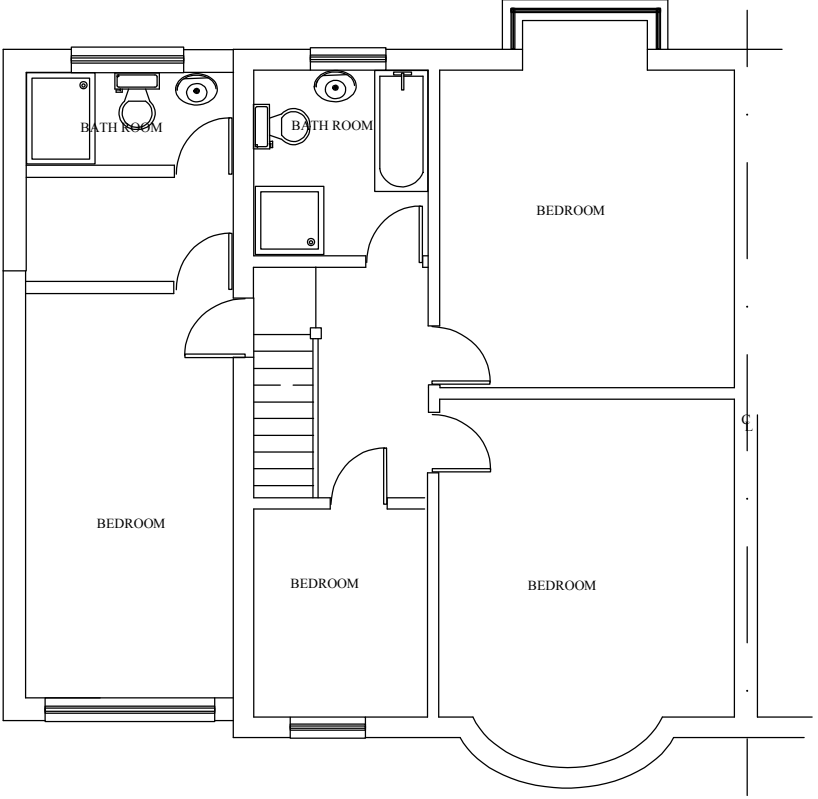


EXISTING FIRST FLOOR PLAN

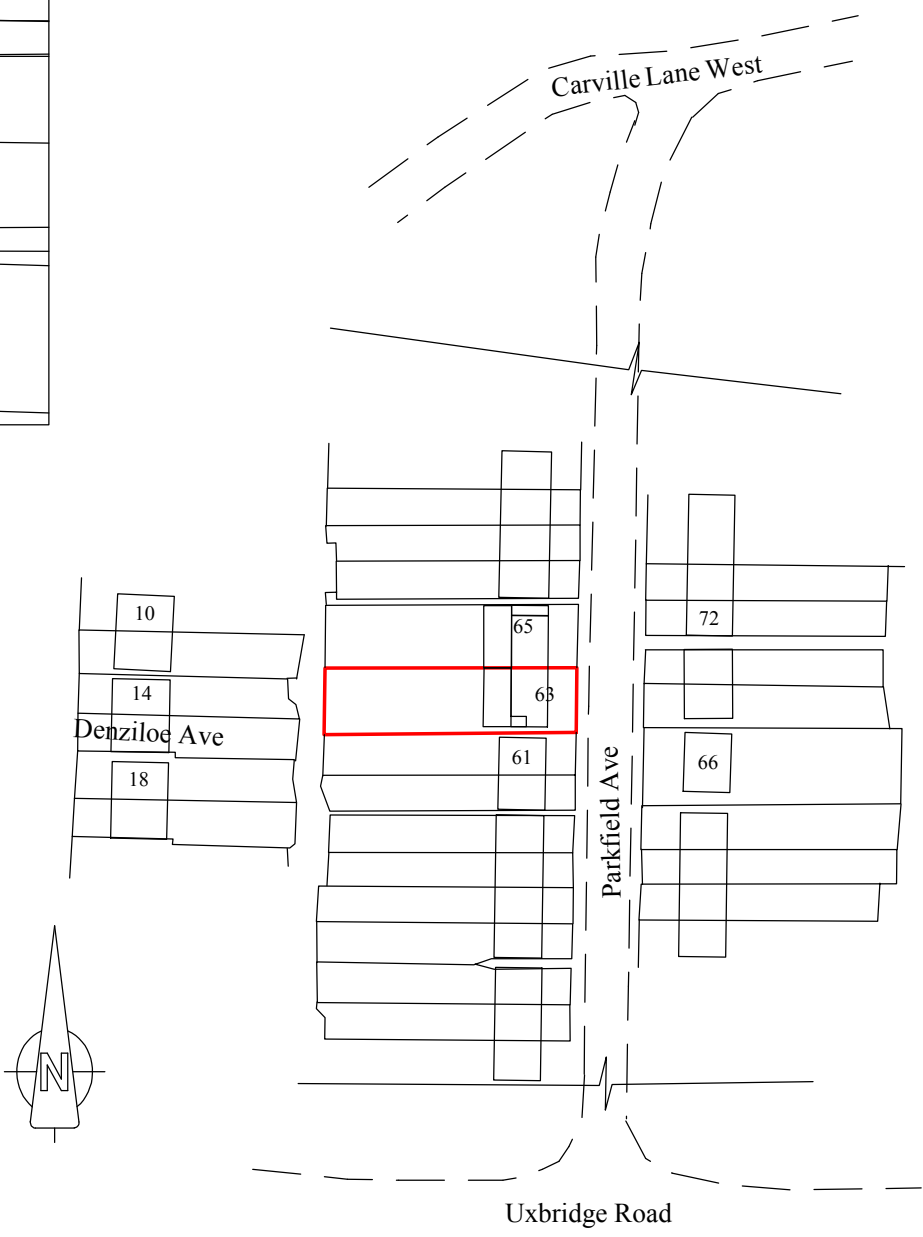

LOCATION PLAN 1/1250

Scale 1/1250

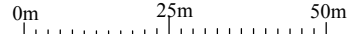

Scale 1/500



Scale 1/100



Project ; 63 Parkfield Avenue,
Hayes, UB10 0DG

Drawing: Proposed Extension to
Rear Dormer

Scale	1/100	Drw No	26301
Date	June 2011	Rev	A
Dwn	MK	Size	A3