



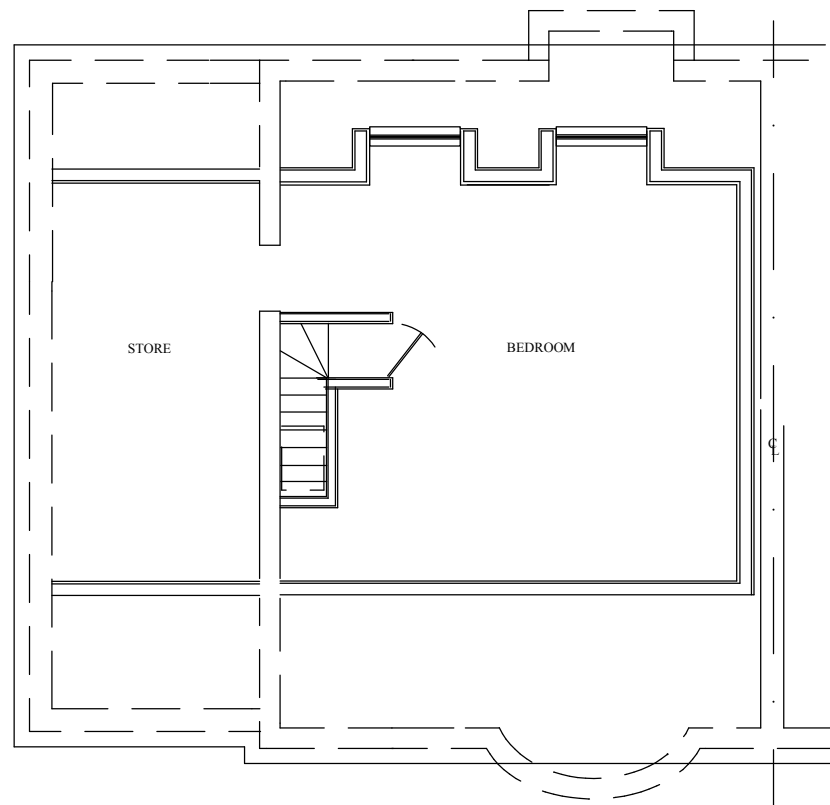

EXISTING LOFT FLOOR PLAN

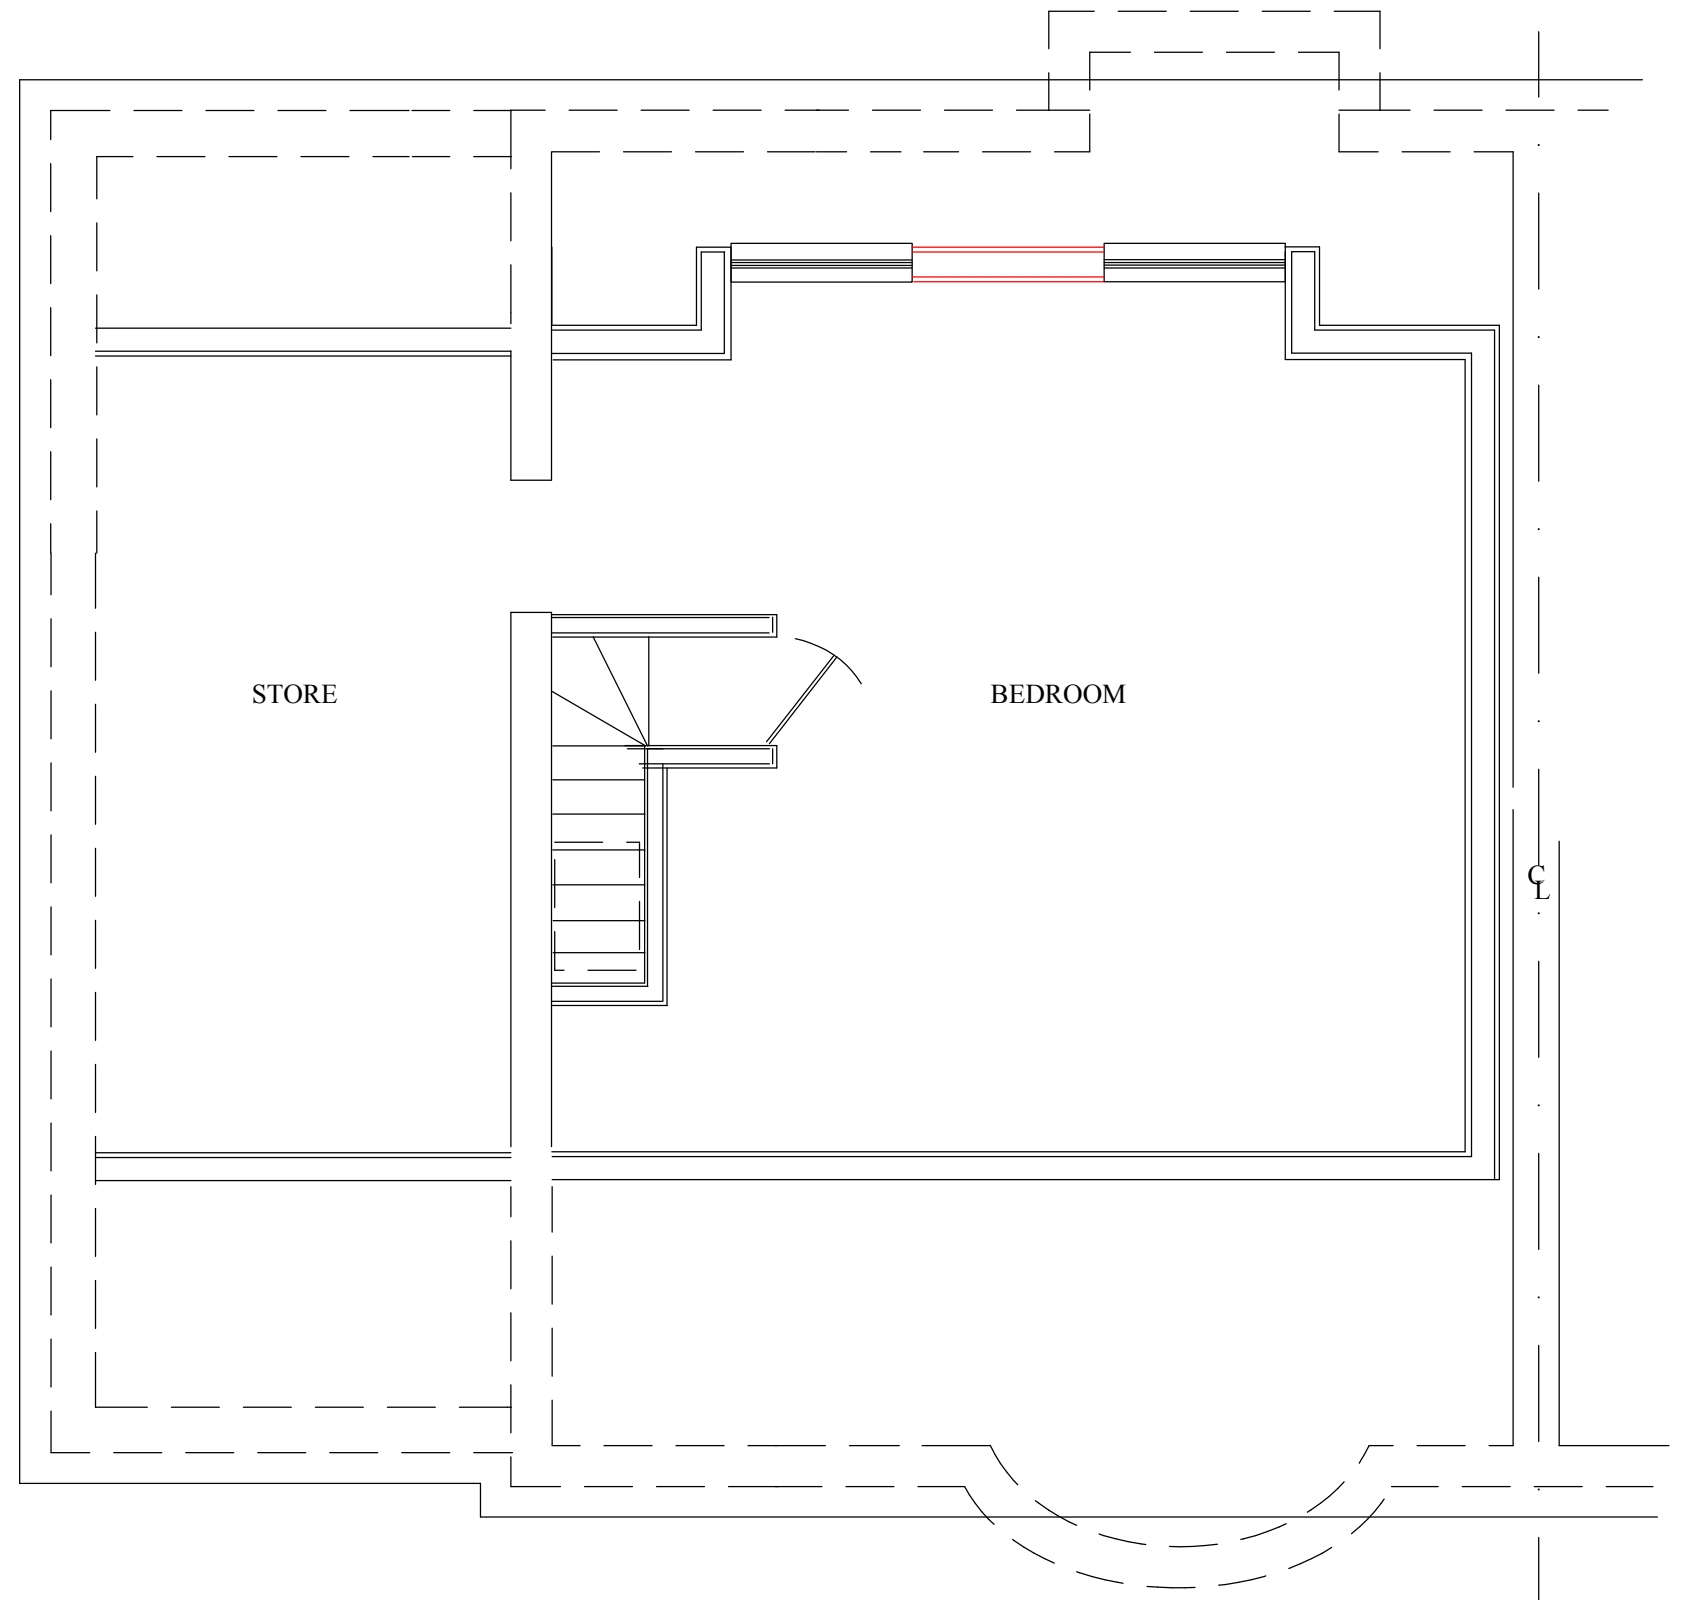

PROPOSED LOFT FLOOR PLAN

Scale 1/50 0m 1m 2m 3m 4m 5m

Scale 1/100 0m 2m 4m 6m 8m 10m

Project ; 63 Parkfield Avenue,
Hayes, UB10 0DG

Drawing: Proposed Extension to
Rear Dormer

Scale	1/50,100	Drw No	26303
-------	----------	--------	-------

Date	June 2011	Rev	A
------	-----------	-----	---

Dwn	MK	Size	A3
-----	----	------	----