


APPLICATION SITE
EDGED IN RED

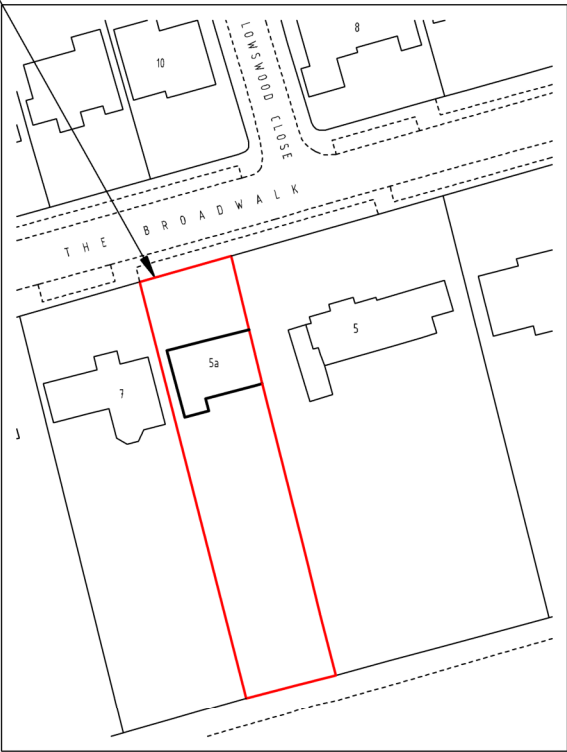

© Crown copyright 2023 Ordnance Survey 100053143



SITE LOCATION PLAN

SCALE 1:1250

© Copyright Dusek Ltd

drawing:	SITE LOCATION PLAN	scale:1 : 1250 A4	date: 19 / 02 / 24	JACK DUSEK & CO. ARCHITECTURE + PLANNING T: 01895 831551 E: design@jackdusek.co.uk	
		drawing no: 671 / P / 4	drawn: SC		
project:	5A THE BROADWALK, NORTHWOOD, HA6 2XF	client: MR & MRS R BHANDER			