


0 20m 40m 60m


SITE LOCATION PLAN
SCALE 1:1250

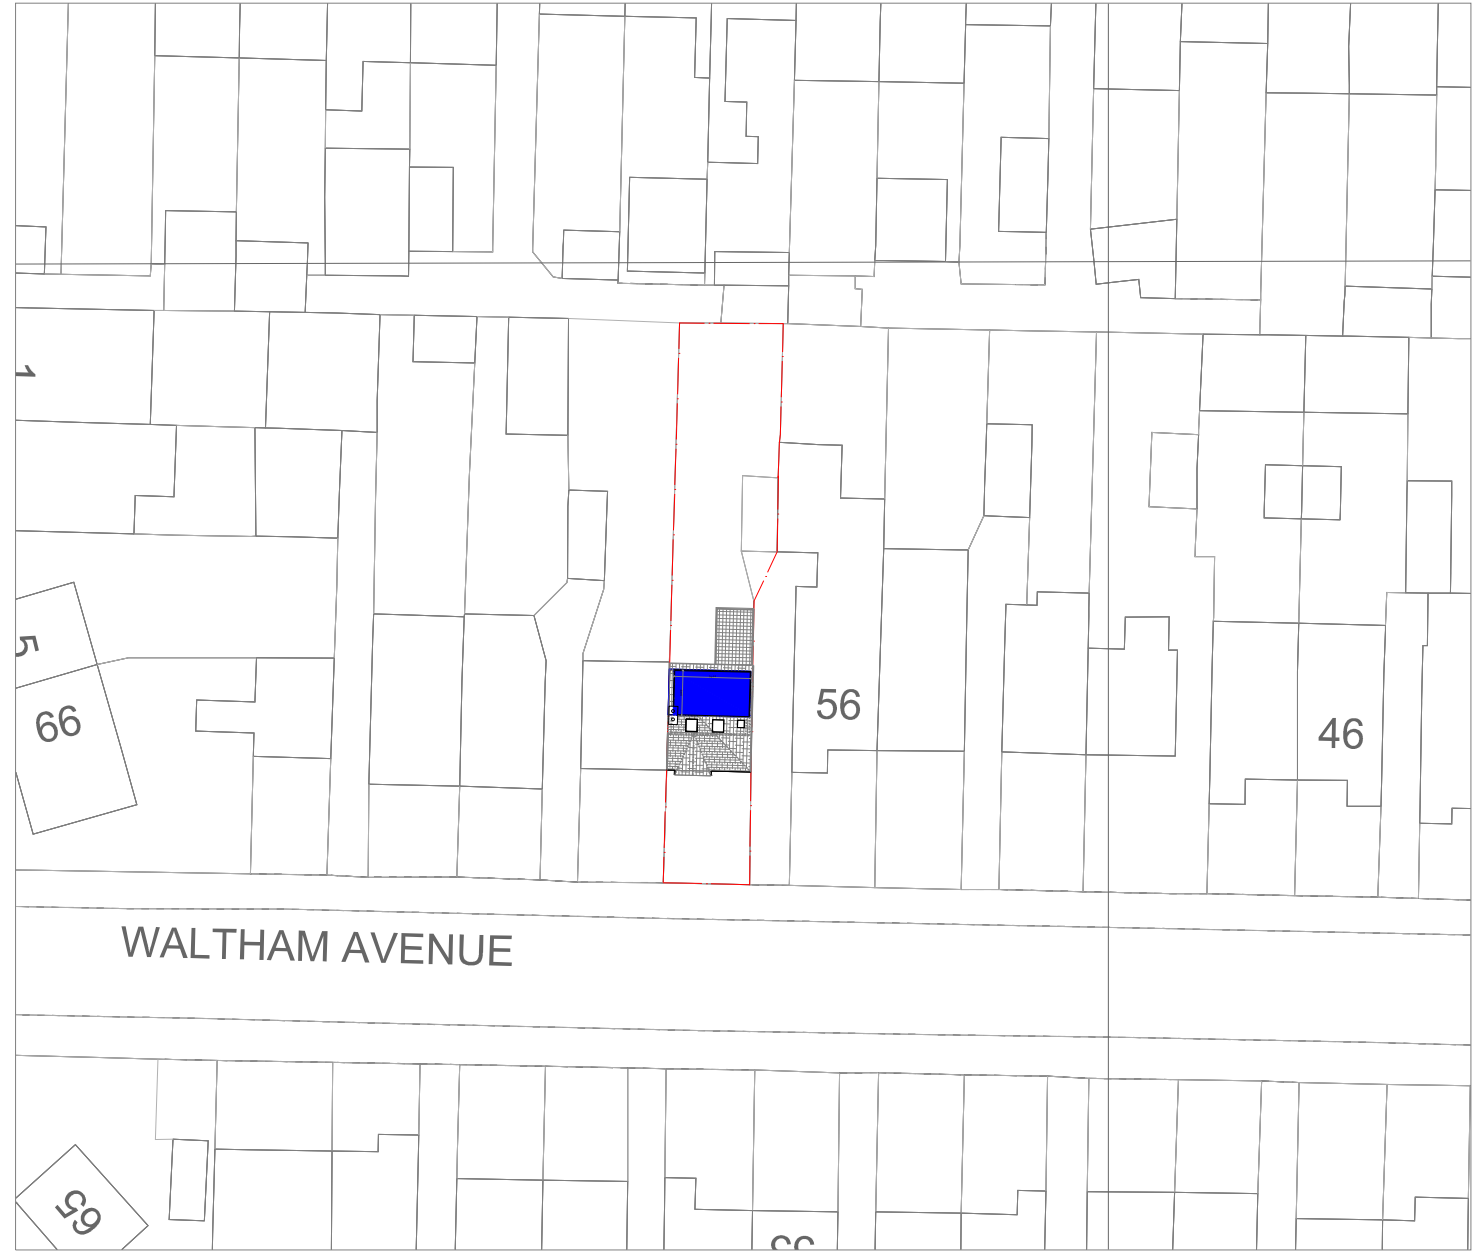


0 10 20m 30m

BLOCK PLAN
SCALE 1:500 EXISTING PROPOSED

PROJECT DESCRIPTION:
**PROPOSED HIP TO GABLE DORMER LOFT
CONVERSION, 58 WALTHAM AVENUE, HAYES,
LONDON, UB3 1TB.**

Date: 06-07-2023
Drawing No: AA58WADL01
Revision No: -
Scale: AS MENTIONED
 ACTIVE ARCHITECTURE EXPERIENCE YOU CAN TRUST

TITLE : LOCATION PLAN & BLOCK PLAN
Project Status: Planning
Site Location: 58 WALTHAM AVENUE, HAYES, LONDON, UB3 1TB.

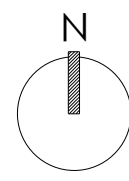

NOTE:
All Measurements to be checked on site before any building work commences. Discrepancy amendments should be made and informed to relevant party. Location of structural components to be confirmed by Structural Engineer. All works carried out according to Building Regulations. For Planning Purposes only.
© Active Architecture.