


SITE LOCATION PLAN
SCALE 1:1250

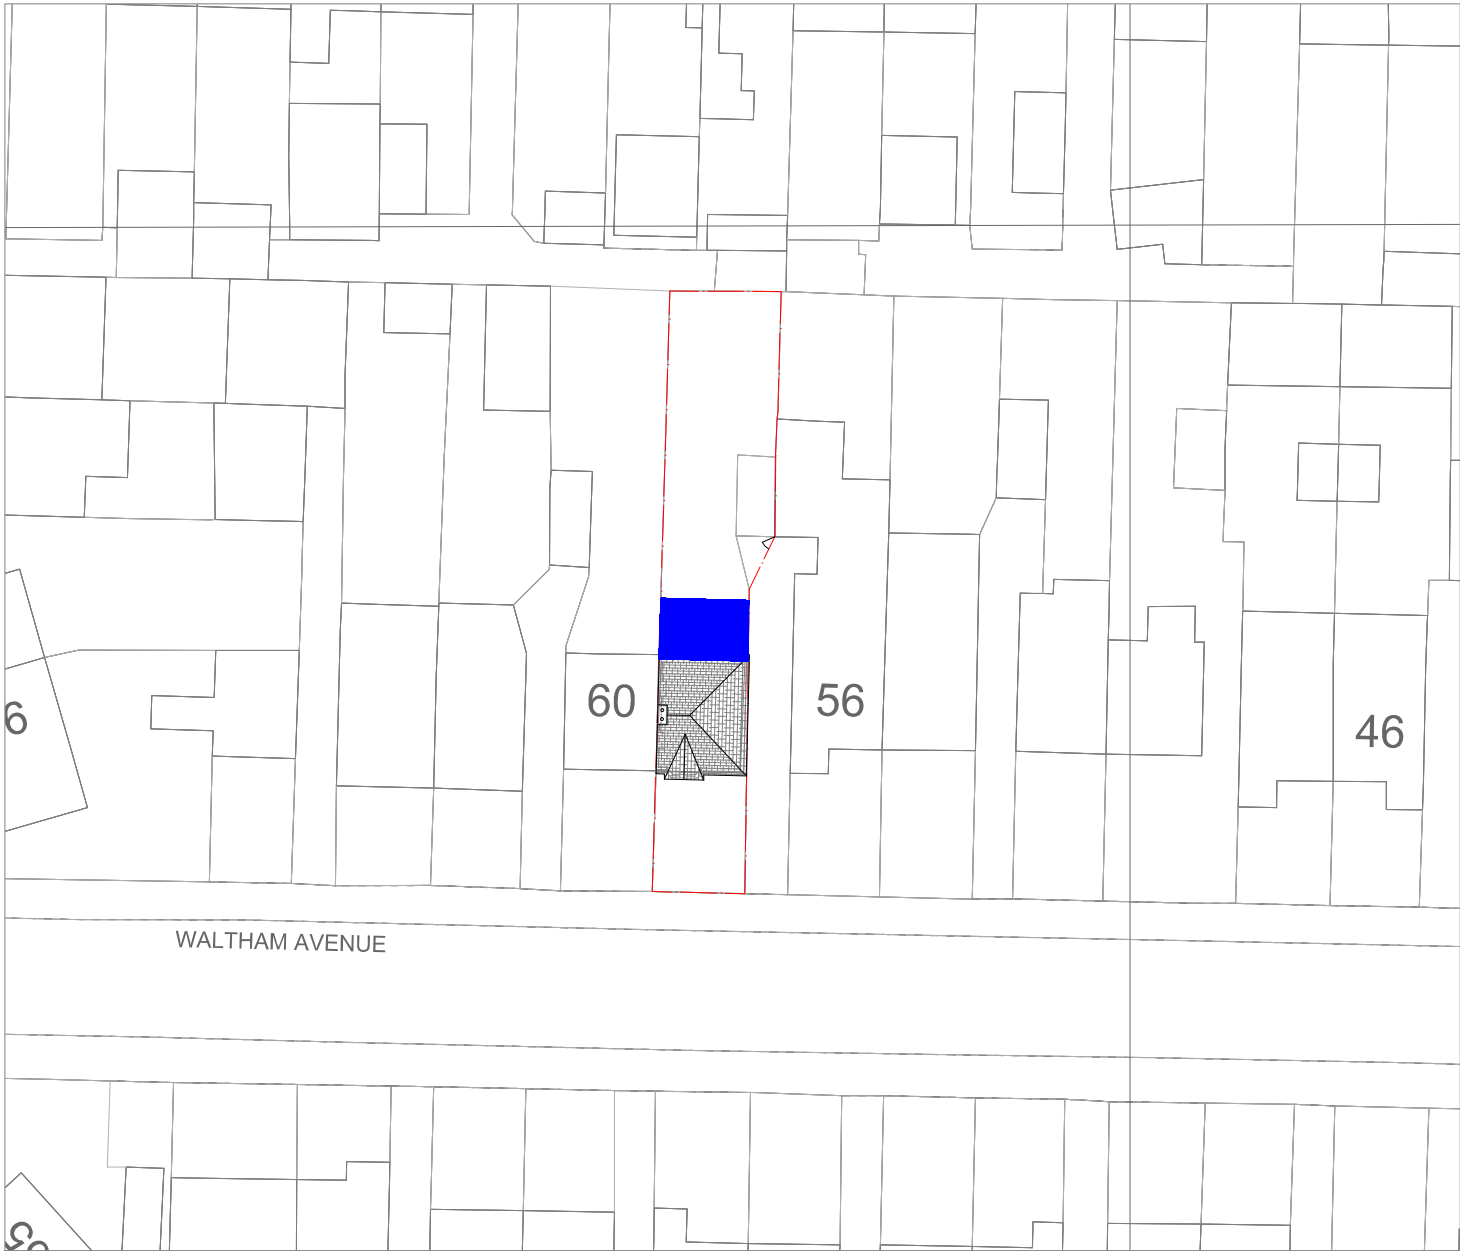


BLOCK PLAN
SCALE 1:500 EXISTING PROPOSED

PROJECT DESCRIPTION:

PROPOSED REAR EXTENSION AT 58 WALTHAM AVENUE, HAYES, LONDON, UB3 1TB.

Date: 13-09-2023
Drawing No: AA58WA01
Revision No: -
Scale: AS MENTIONED


TITLE : LOCATION PLAN & BLOCK PLAN
Project Status: Planning
Site Location: 58 WALTHAM AVENUE, HAYES, LONDON, UB3 1TB.

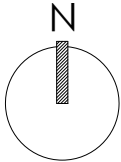

NOTE:
All Measurements to be checked on site before any building work commences. Discrepancy amendments should be made and informed to relevant party. Location of structural components to be confirmed by Structural Engineer. All works carried out according to Building Regulations. For Planning Purposes only.
© Active Architecture.