


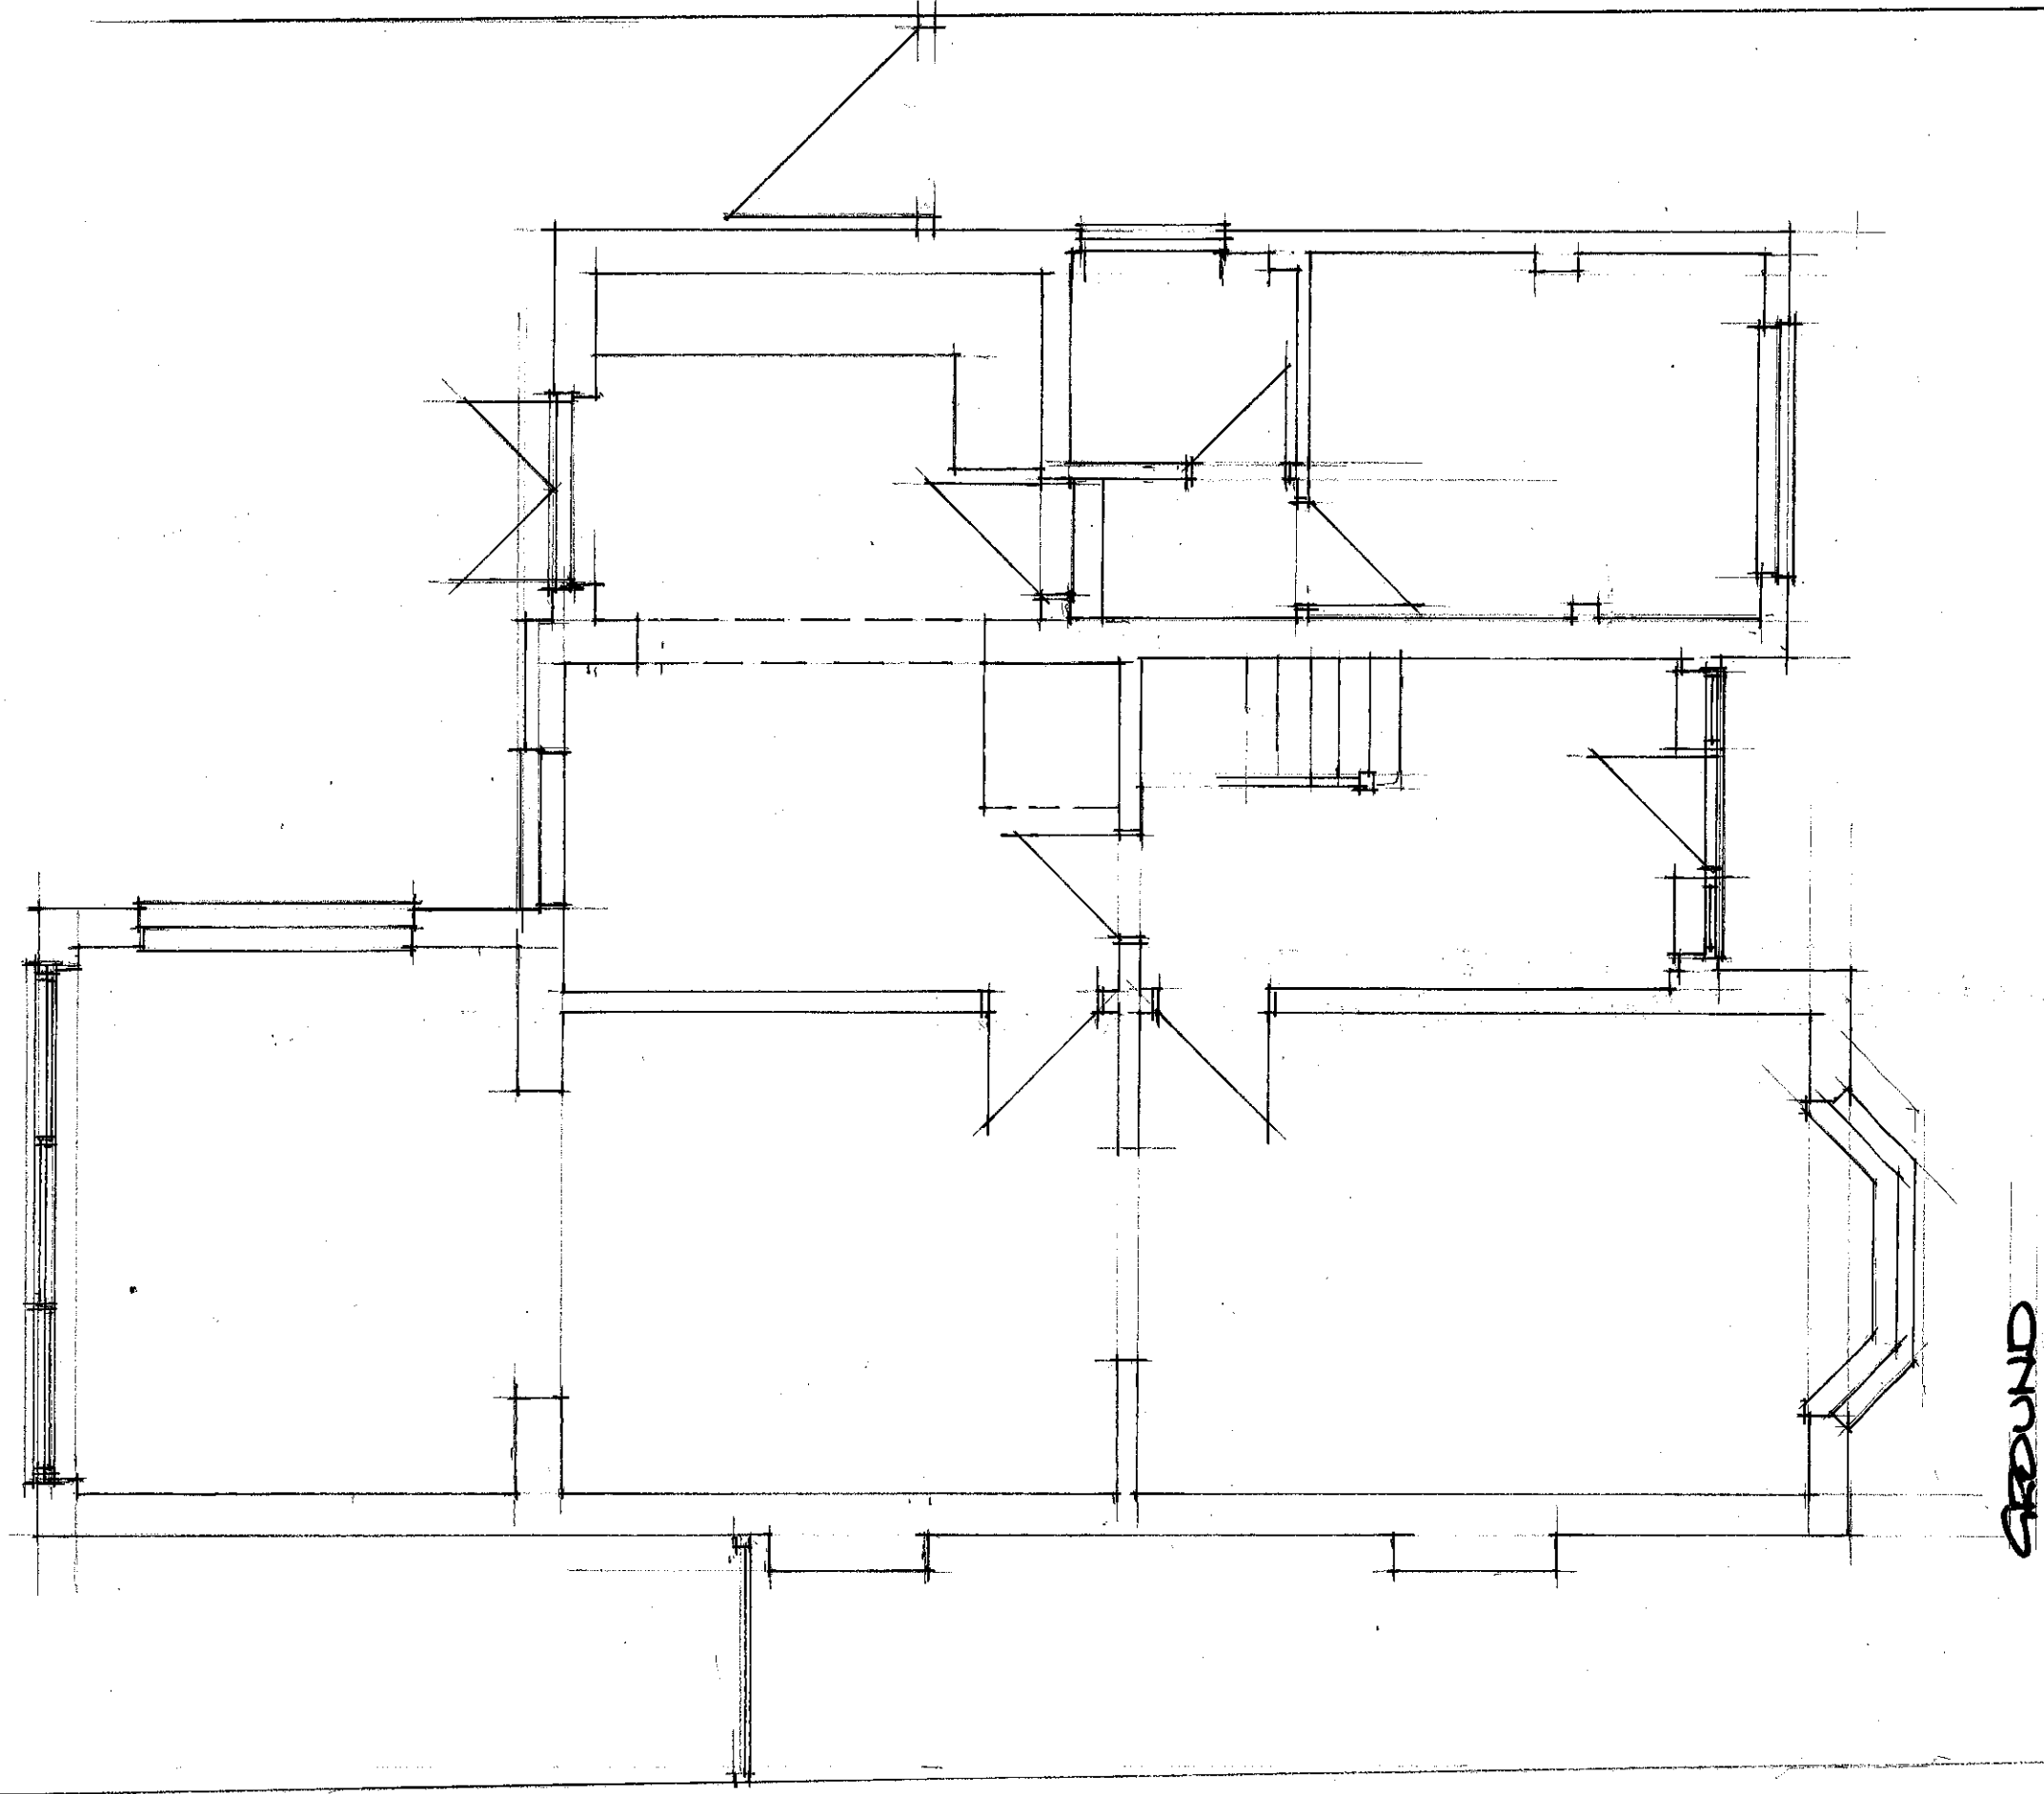

PROPOSED EXTENSION AND ALTERATIONS DWG. N° 2022/1163/1

67 WARREN ROAD, ICKENHAM, LB10 8AD for Mr and Mrs. N. Burre

scale 1:50 (A5) 0 1 2 3 4 METRES

JEFF POWELL

jeff@jeffpowell.co.uk

07013 643997