


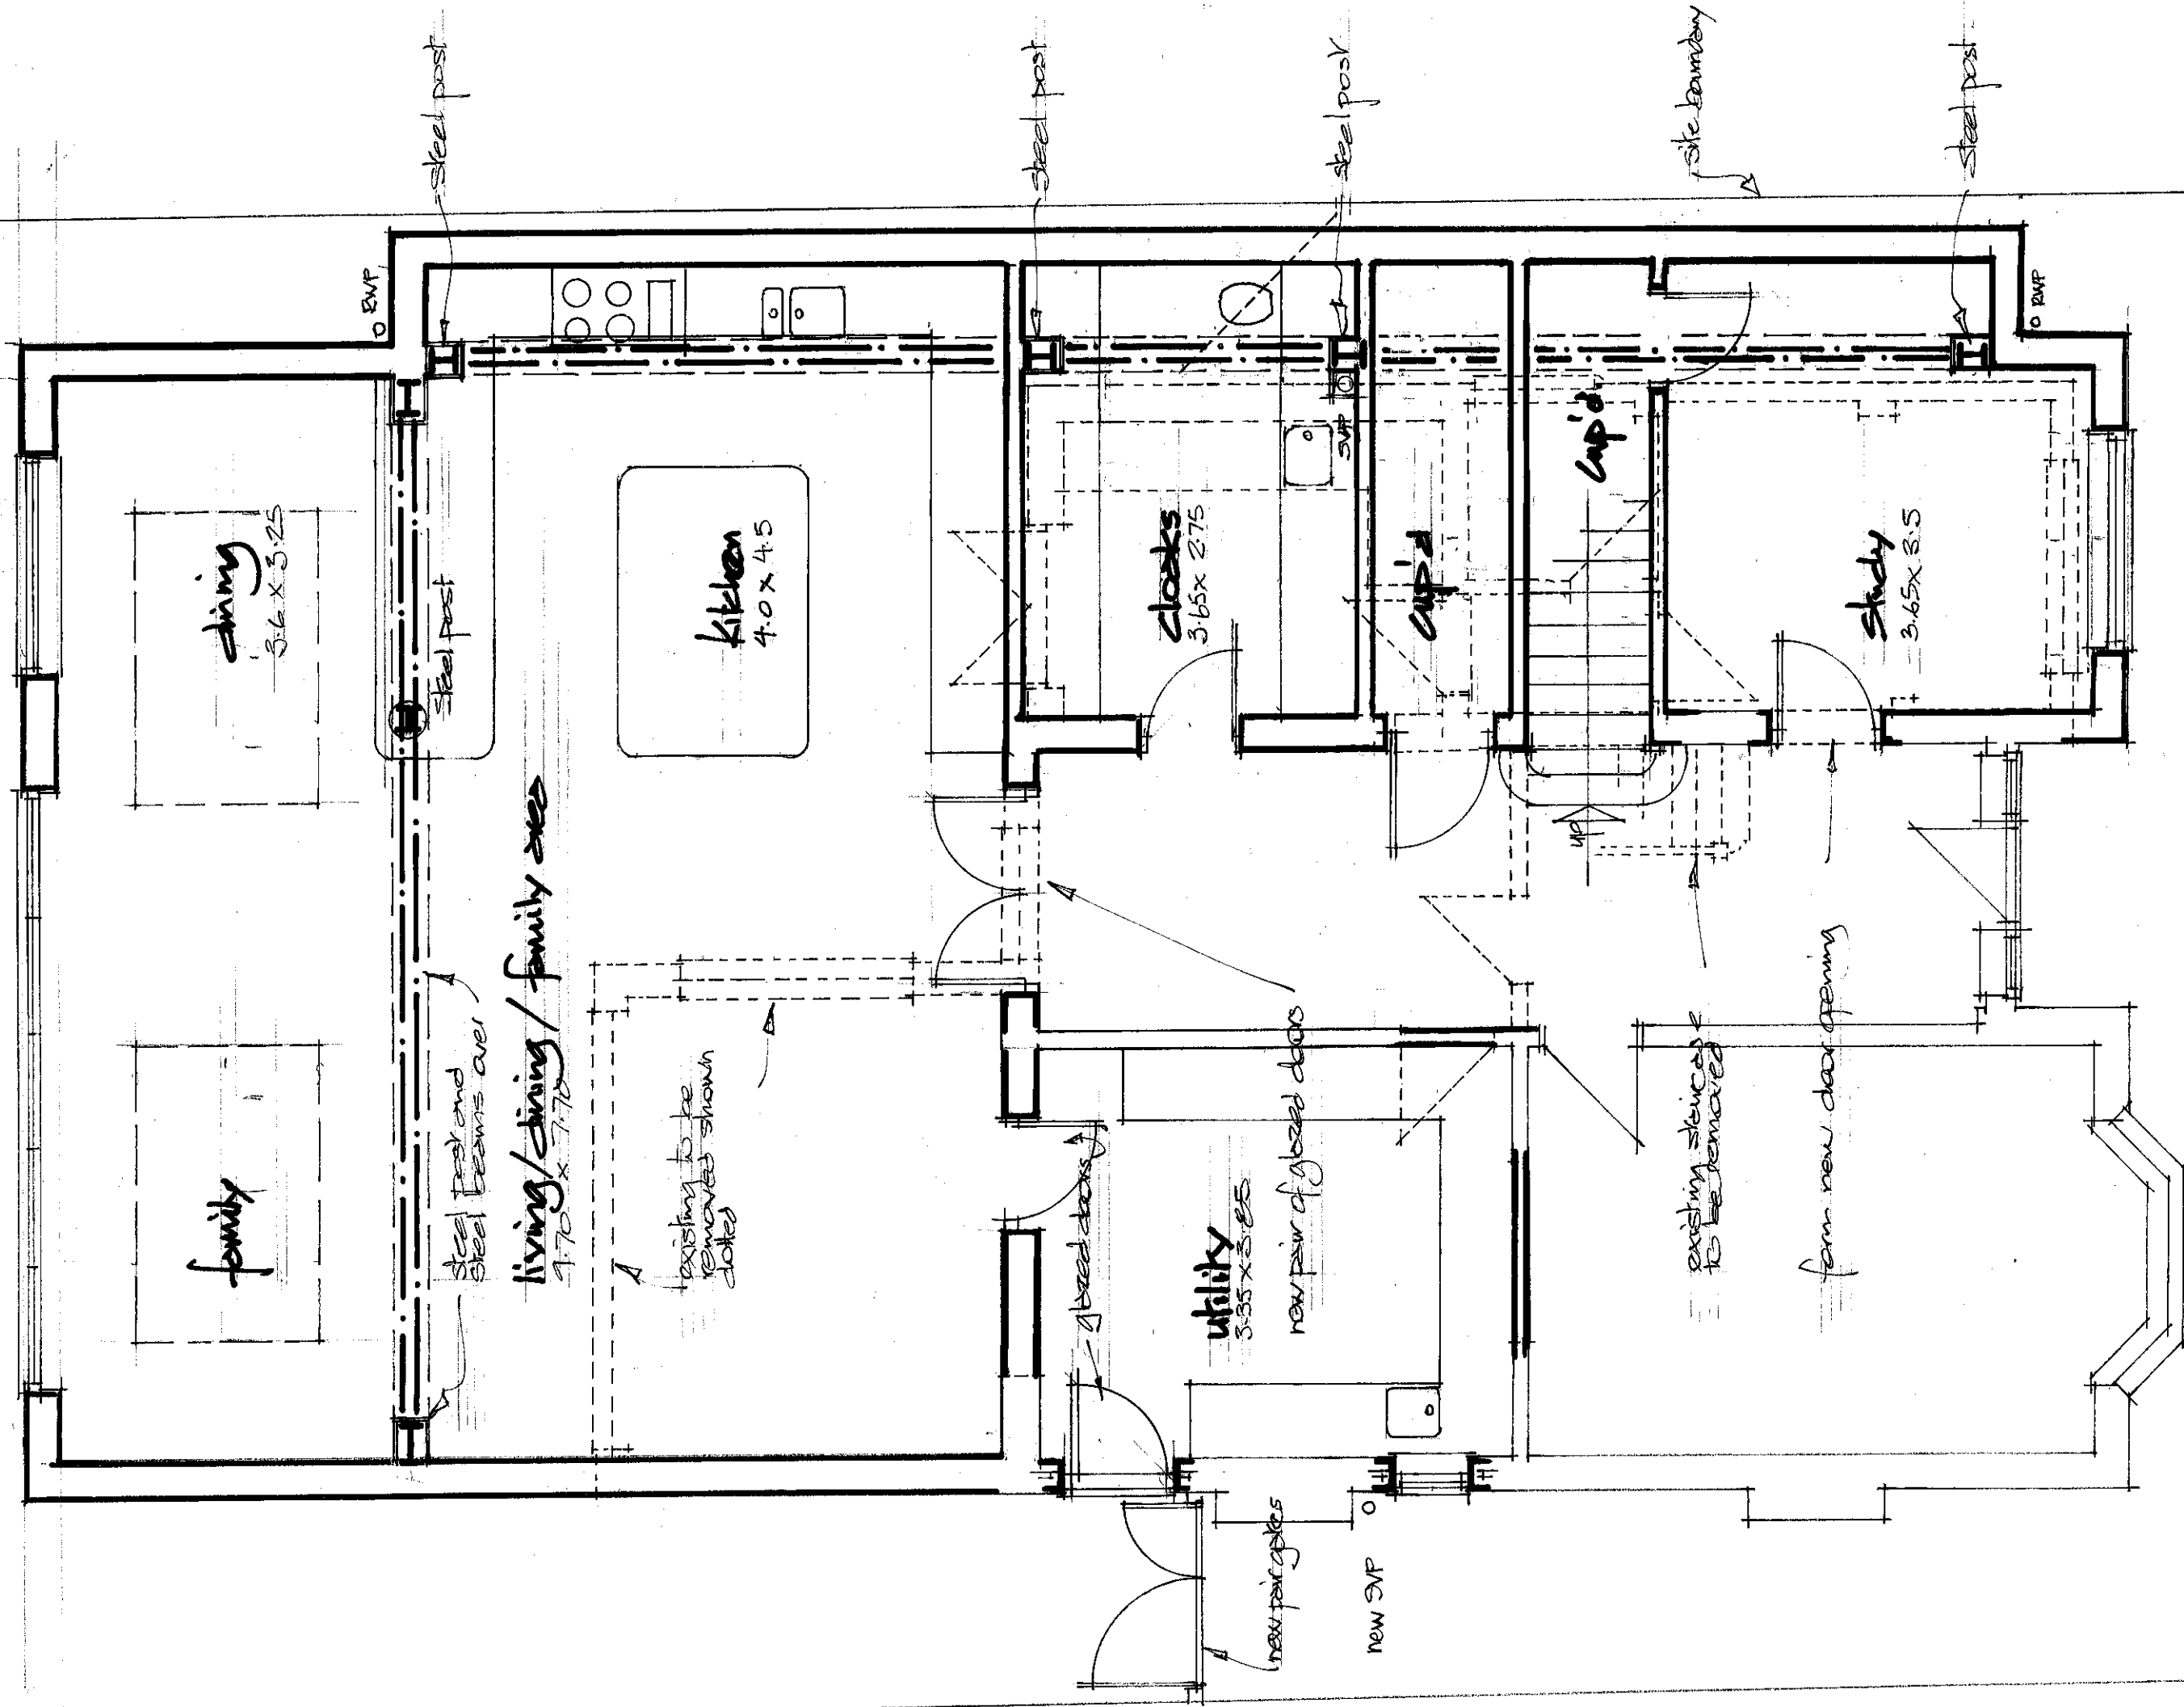

PLAN

PROPOSED EXTENSION & ALTERATIONS

37 WARREN ROAD, ICKNHAM, WINDSOR, UK

scale 1:50 (AS) 1:20 (AS) METRES

JEFF POWELL

jeff@jeffpowell.co.uk

07613 64377

REV. A 15 Jun 22 UTILITY RELOCATED

ENC. NO. 2022 / 11655 / 5

for Mrs N. Burce