


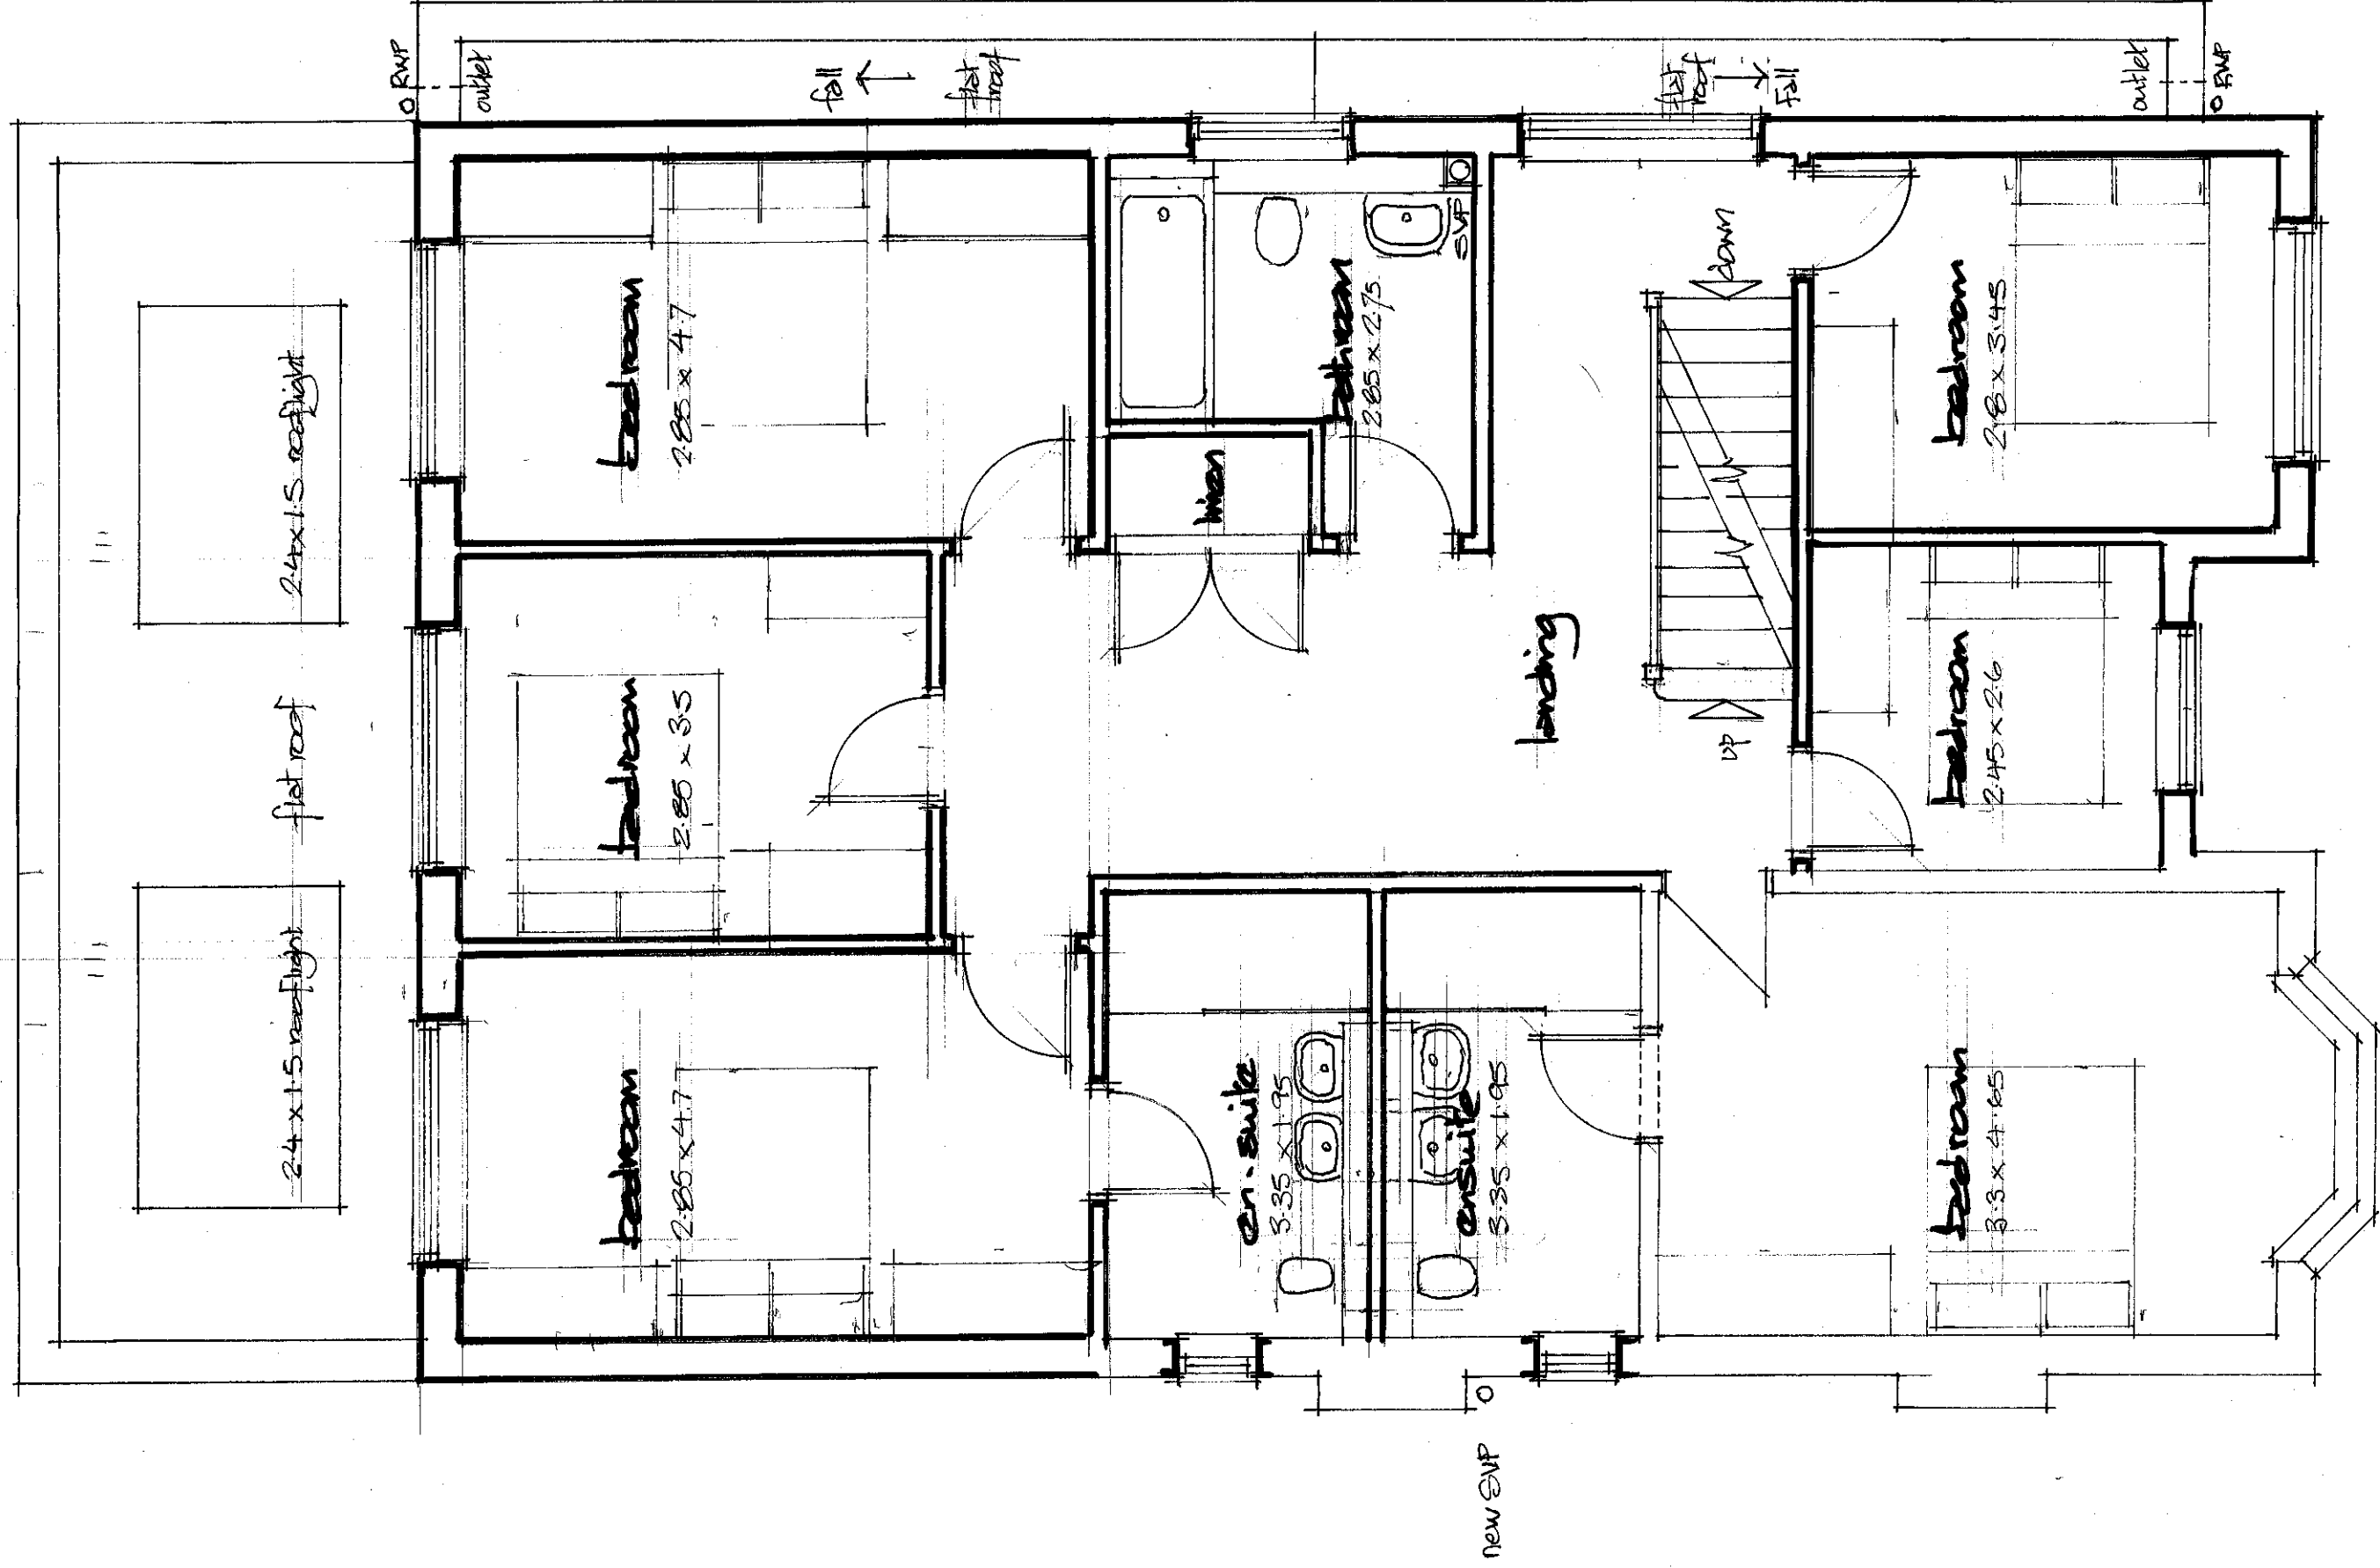

FIRST

PROPOSED EXTENSION & ALTERATIONS

DWG. NO. 2022 / 1163 / 6

27 WARREN ROAD, ICKENHAM, LB10 8AD

FOR MR & MRS N. BANCE

Scale 1:50 (A3)

JEFF POWELL

jeff@jeffpowell.co.uk

07813 648997