


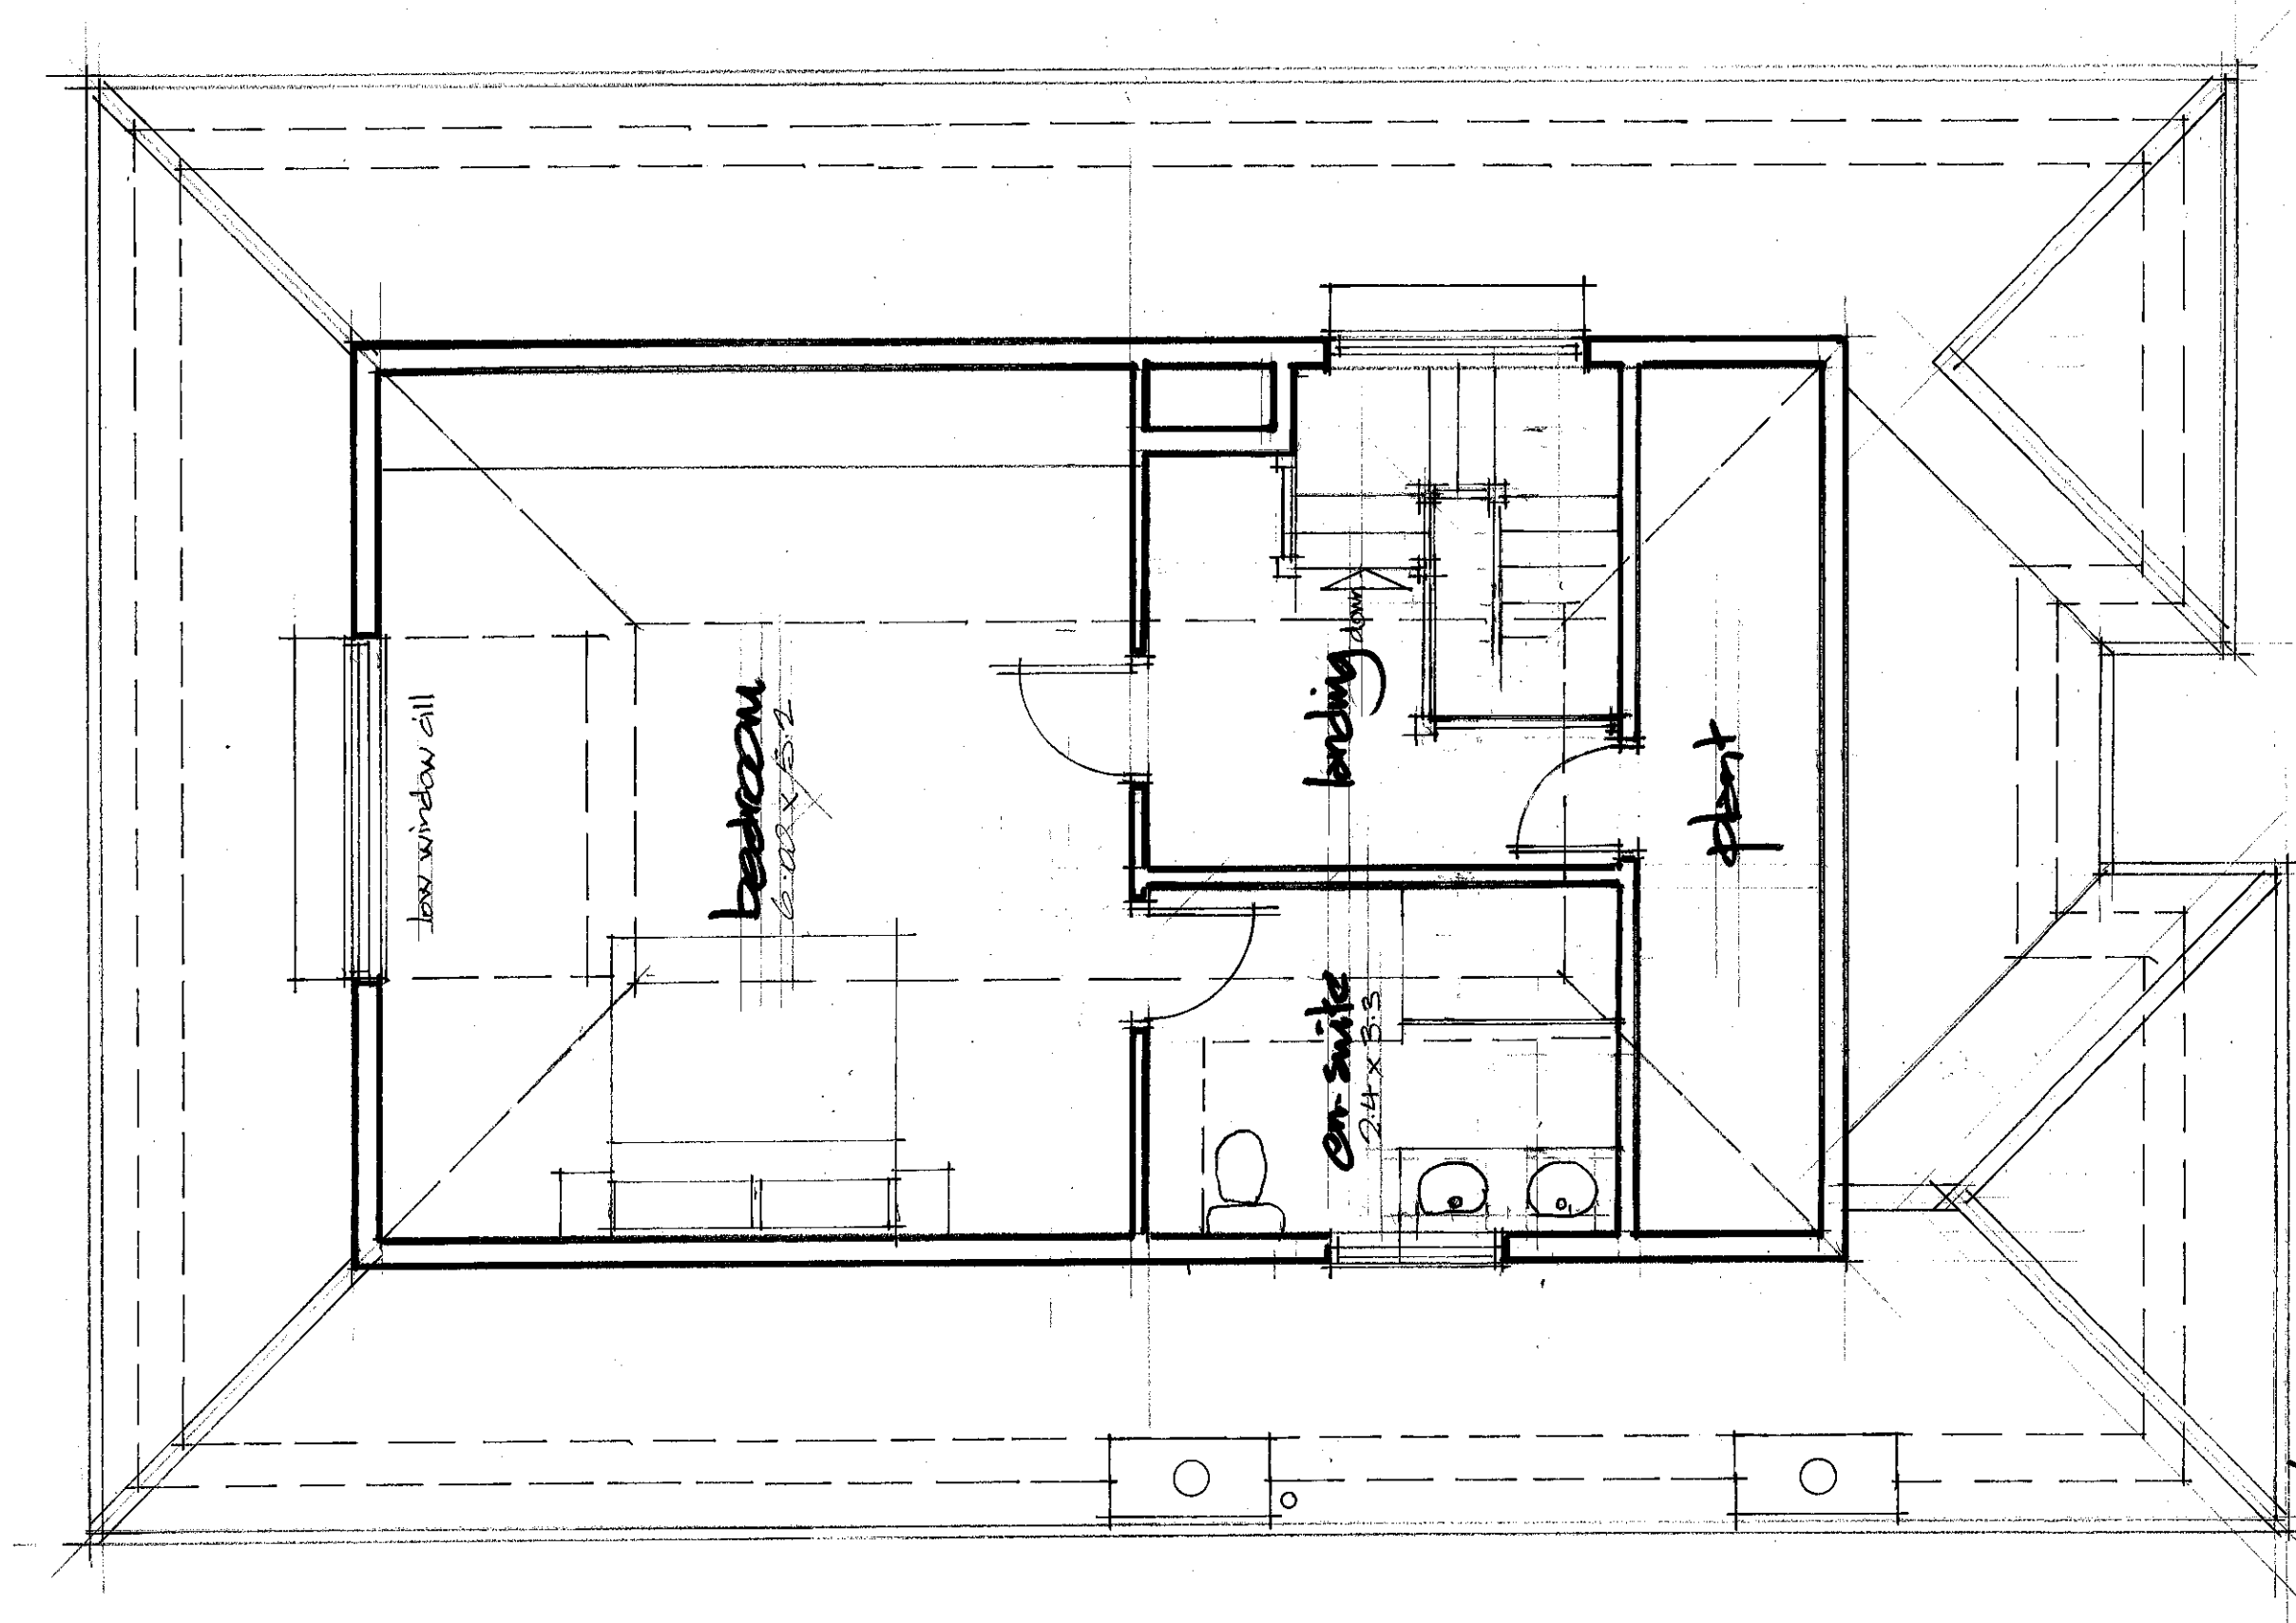

ATTIC

PROPOSED EXTENSION & ALTERATIONS
 67 WARREN ROAD, KENILHAM, OXFORD

scale 1:50 (AS)
 JEFF POWELL
 jeff@jeffreypowell.co.uk



REV A 15-JUN-22 LANDING DECKED
 DWG. NO 2022/1163/7A
 for Mr. & Mrs N. Blunoe

07813 643997