




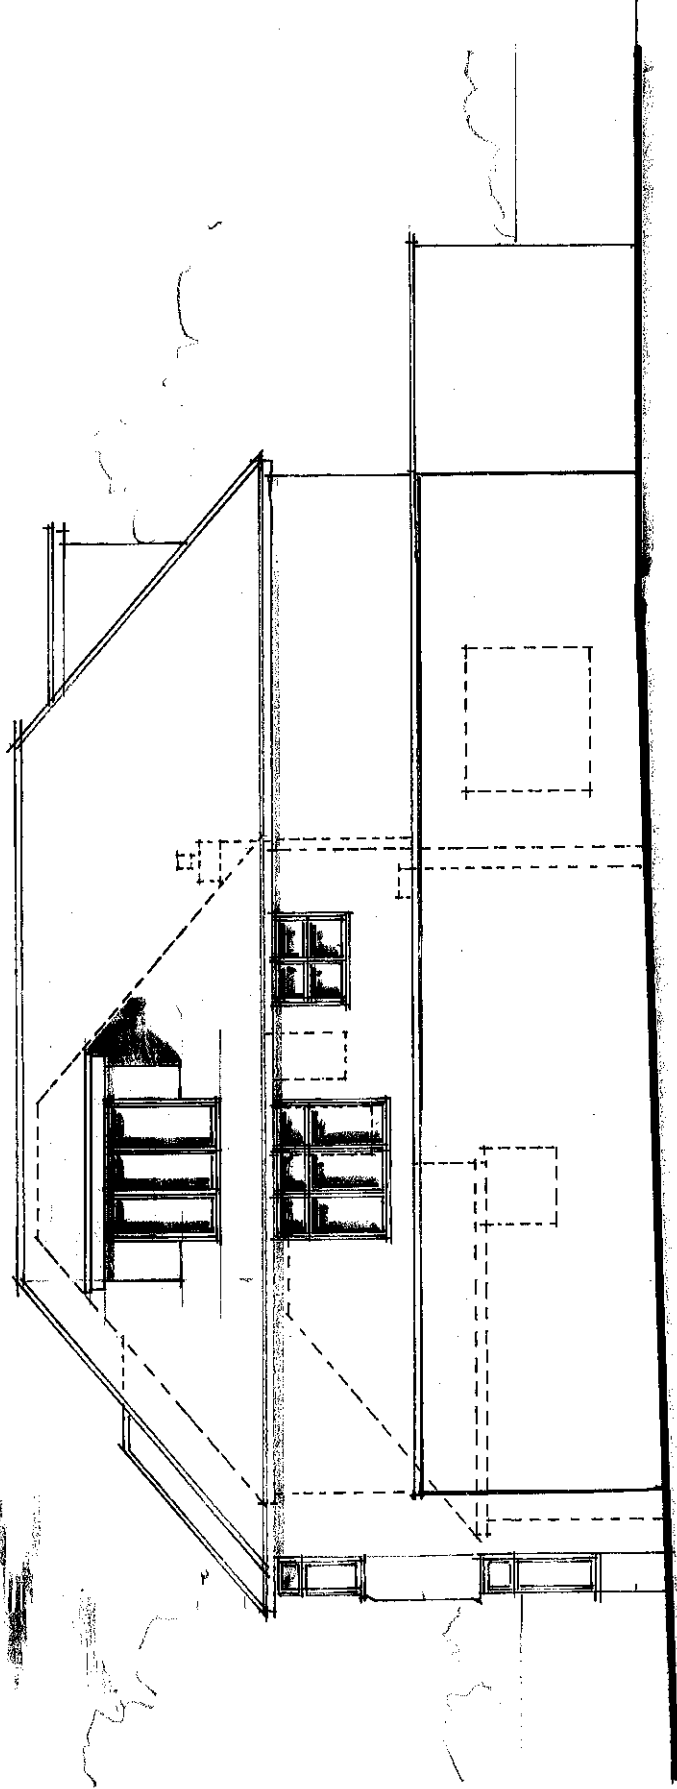


side (east)

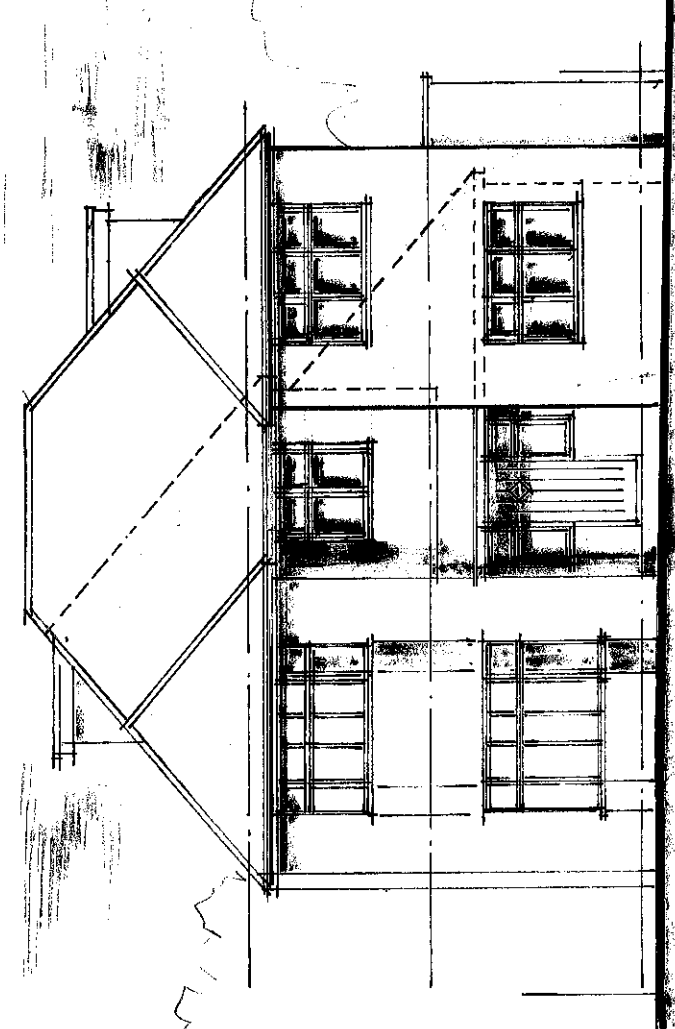

front

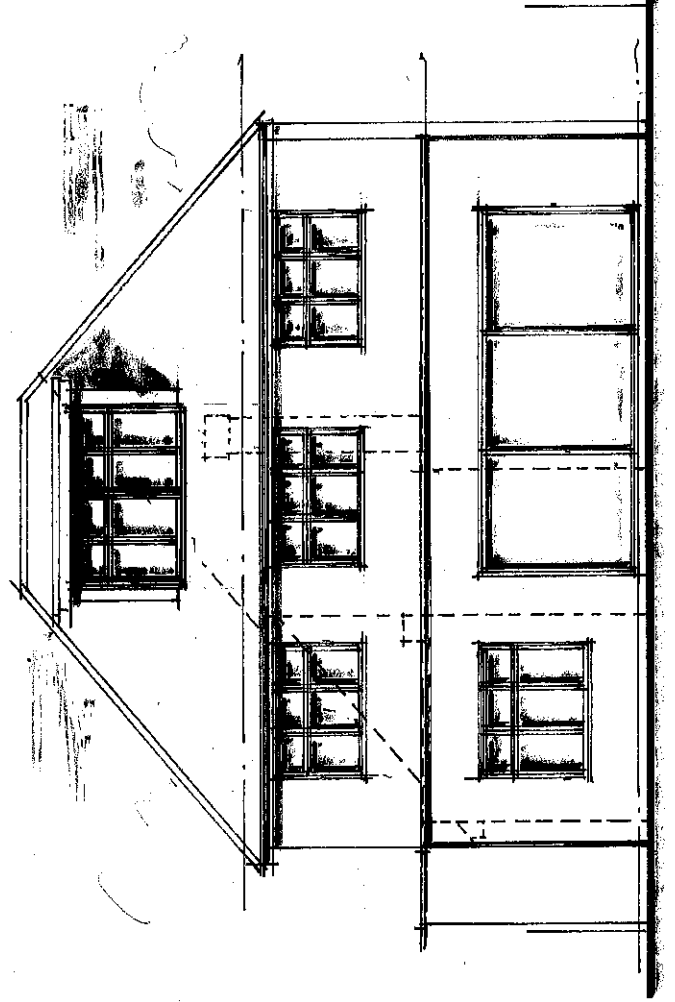

rear

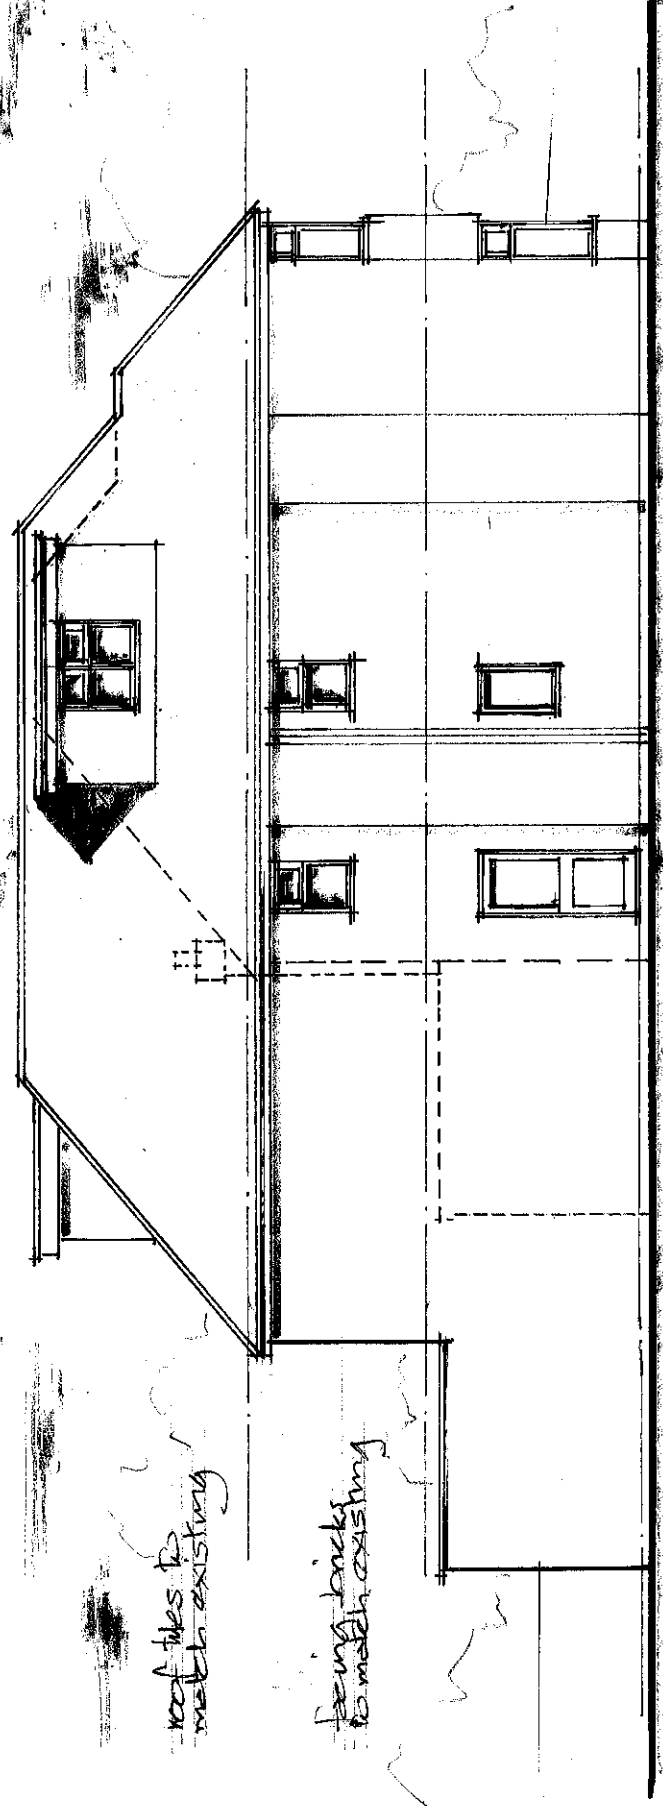

side (west)

roof tiles to match existing

being bricks to match existing

ELEVATIONS

PROPOSED EXTENSION & ALTERATIONS

ST. WARREN ROAD, ICKENHAM, URB0 0ND

scale 1:50 (A3)

JEFF POWELL

JEFF O. JEFFERSONWELL CO. UK

07813 643997

REV A 15 JUN 22. UTILITY DOOR & WINDOW ADDED

DATE: 15 JUN 2022 / 1163 / 8A

for Mr & Mrs. N. Bence