


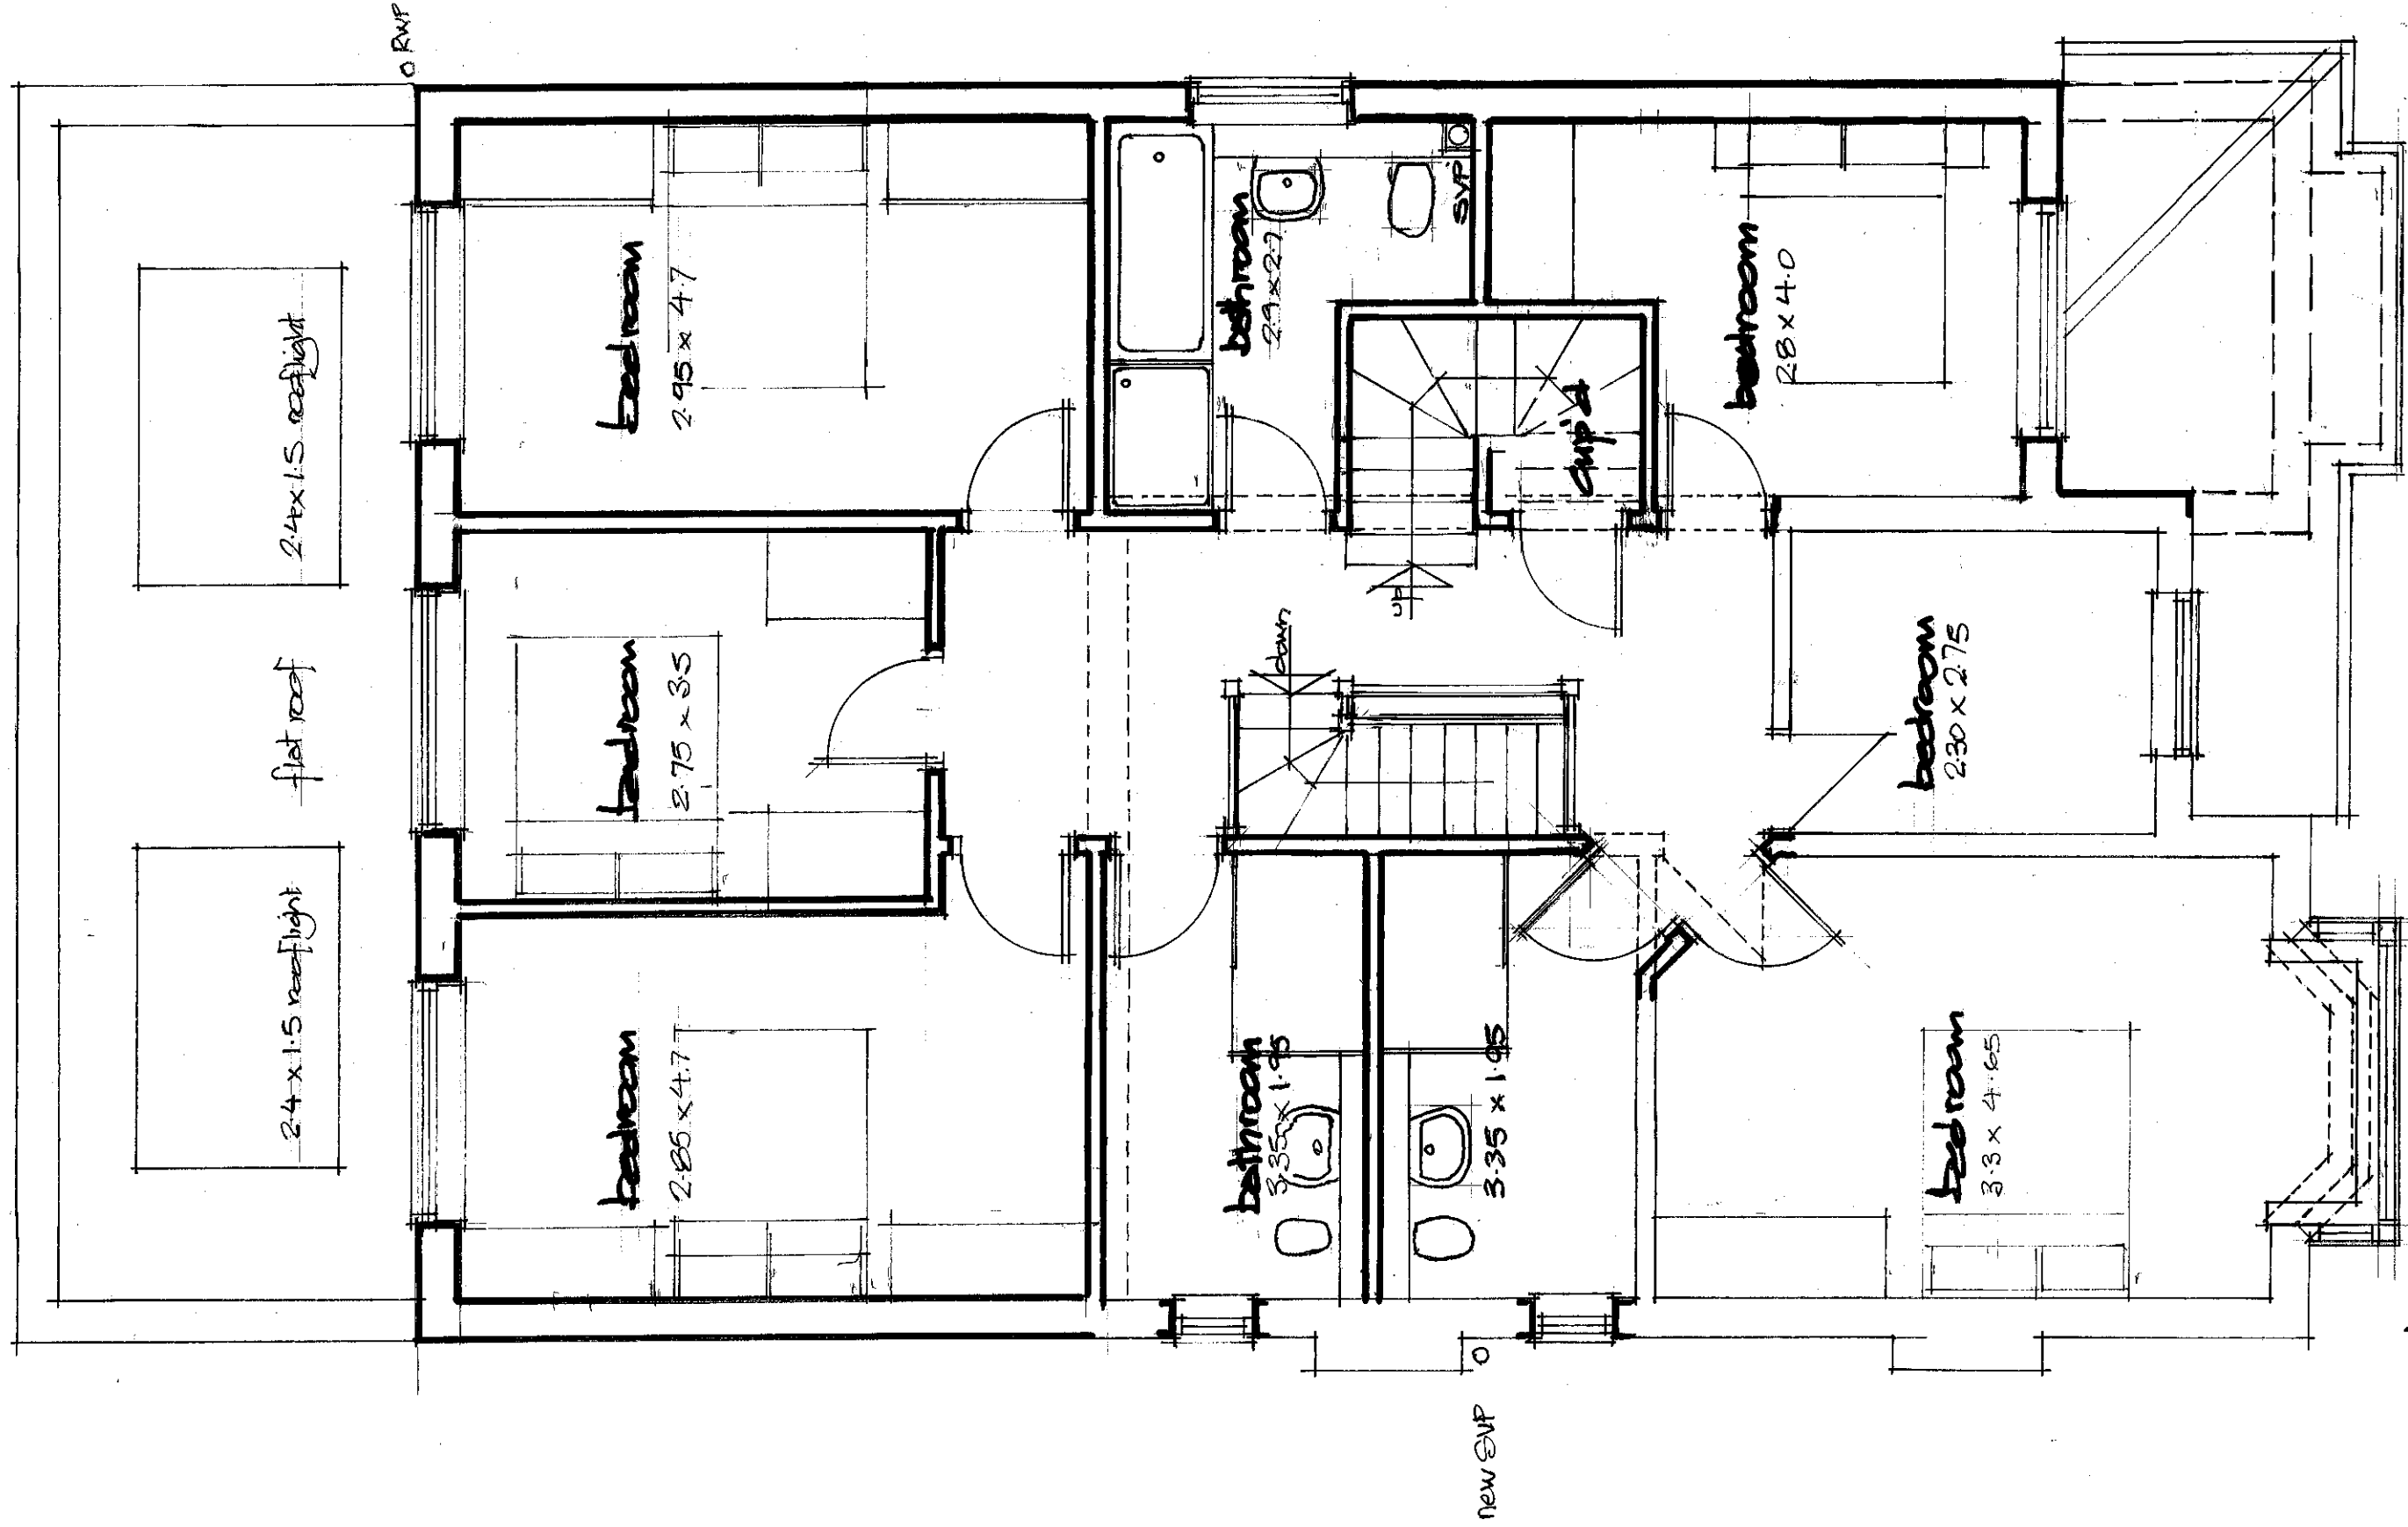

FIRST 75.00

PROPOSED EXTENSION & ALTERATIONS

27 WARREN ROAD, ICKENHAM, URBIO BAD

scale 1:50 (A3)

JEFF POWELL

jeff@jeffpowell.co.uk

07813 643997

B 14 DEC 22 BATHROOMS RECONFIGURED
REV A 28 SEP 22 STAIRCASE REDESIGN

DWG. NO. 2022 / 1163 / 6^B

for Mr & Mrs. N. Bence.

+ 60153