



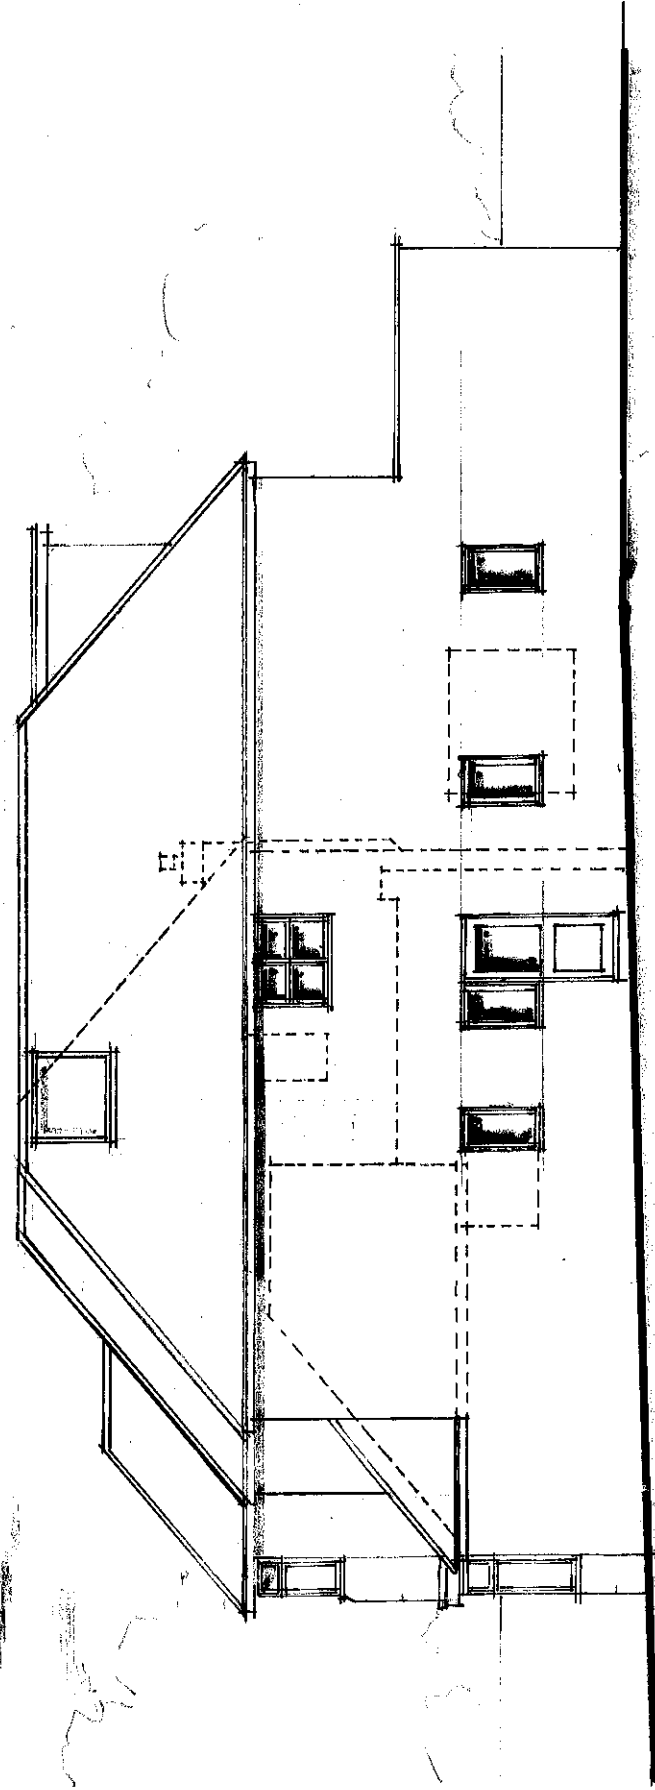


side (east)

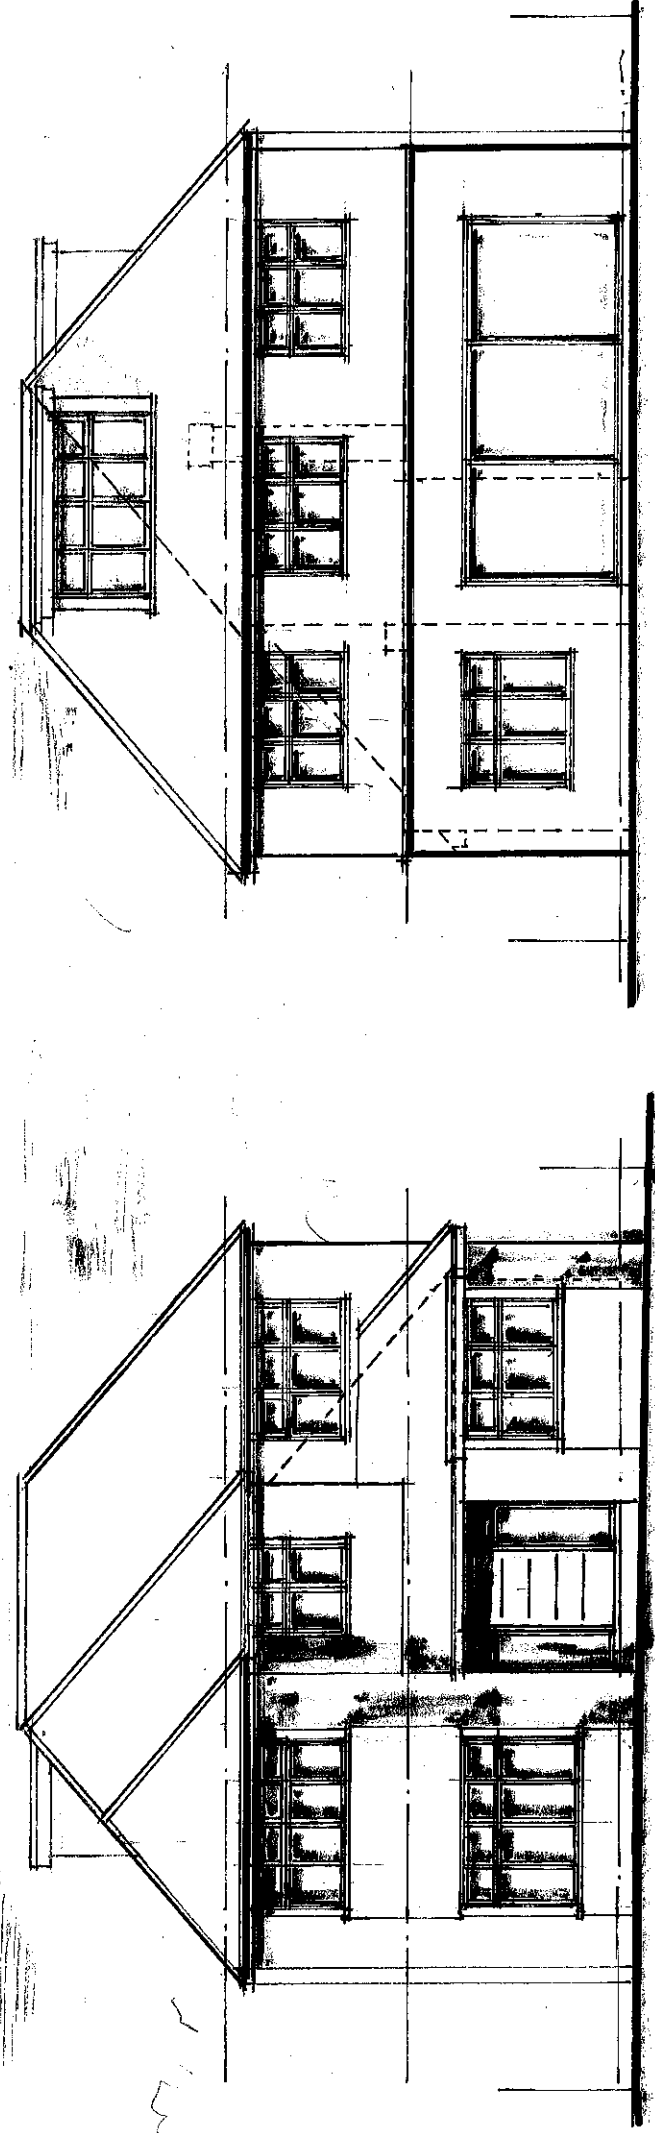

front

rear

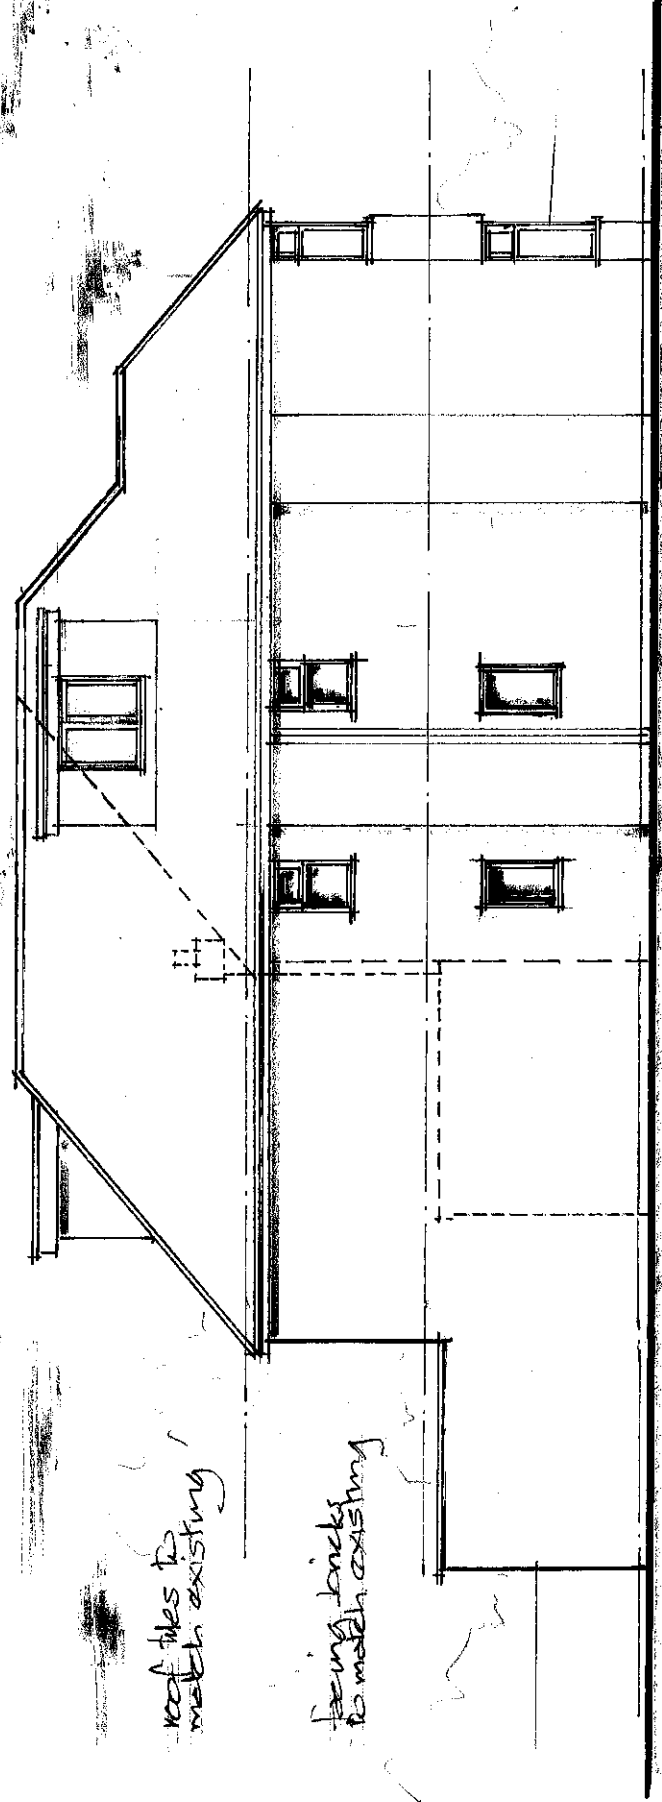

side (west)

ELEVATIONS

PROPOSED EXTENSION & ALTERATIONS

ST. WARREN ROAD, ICKENHAM, URB0 0AD

scale 1:20 (A3)

Jeff Powell

Jeff O. Jeffers Powell. co. uk

1 2 3 4 METRES

REV C 14 DEC 22 PIVOT LINE 1 BY WINDOW 1 SIDE
REV B 15 SEP 22 FRONT & REAR REDESIGNED
REV A 15 JUN 22 UTILITY DOOR & WINDOW ADDED

DATE: 2022/11/23/20

for Mr & Mrs. N. Bence

07813 643797