


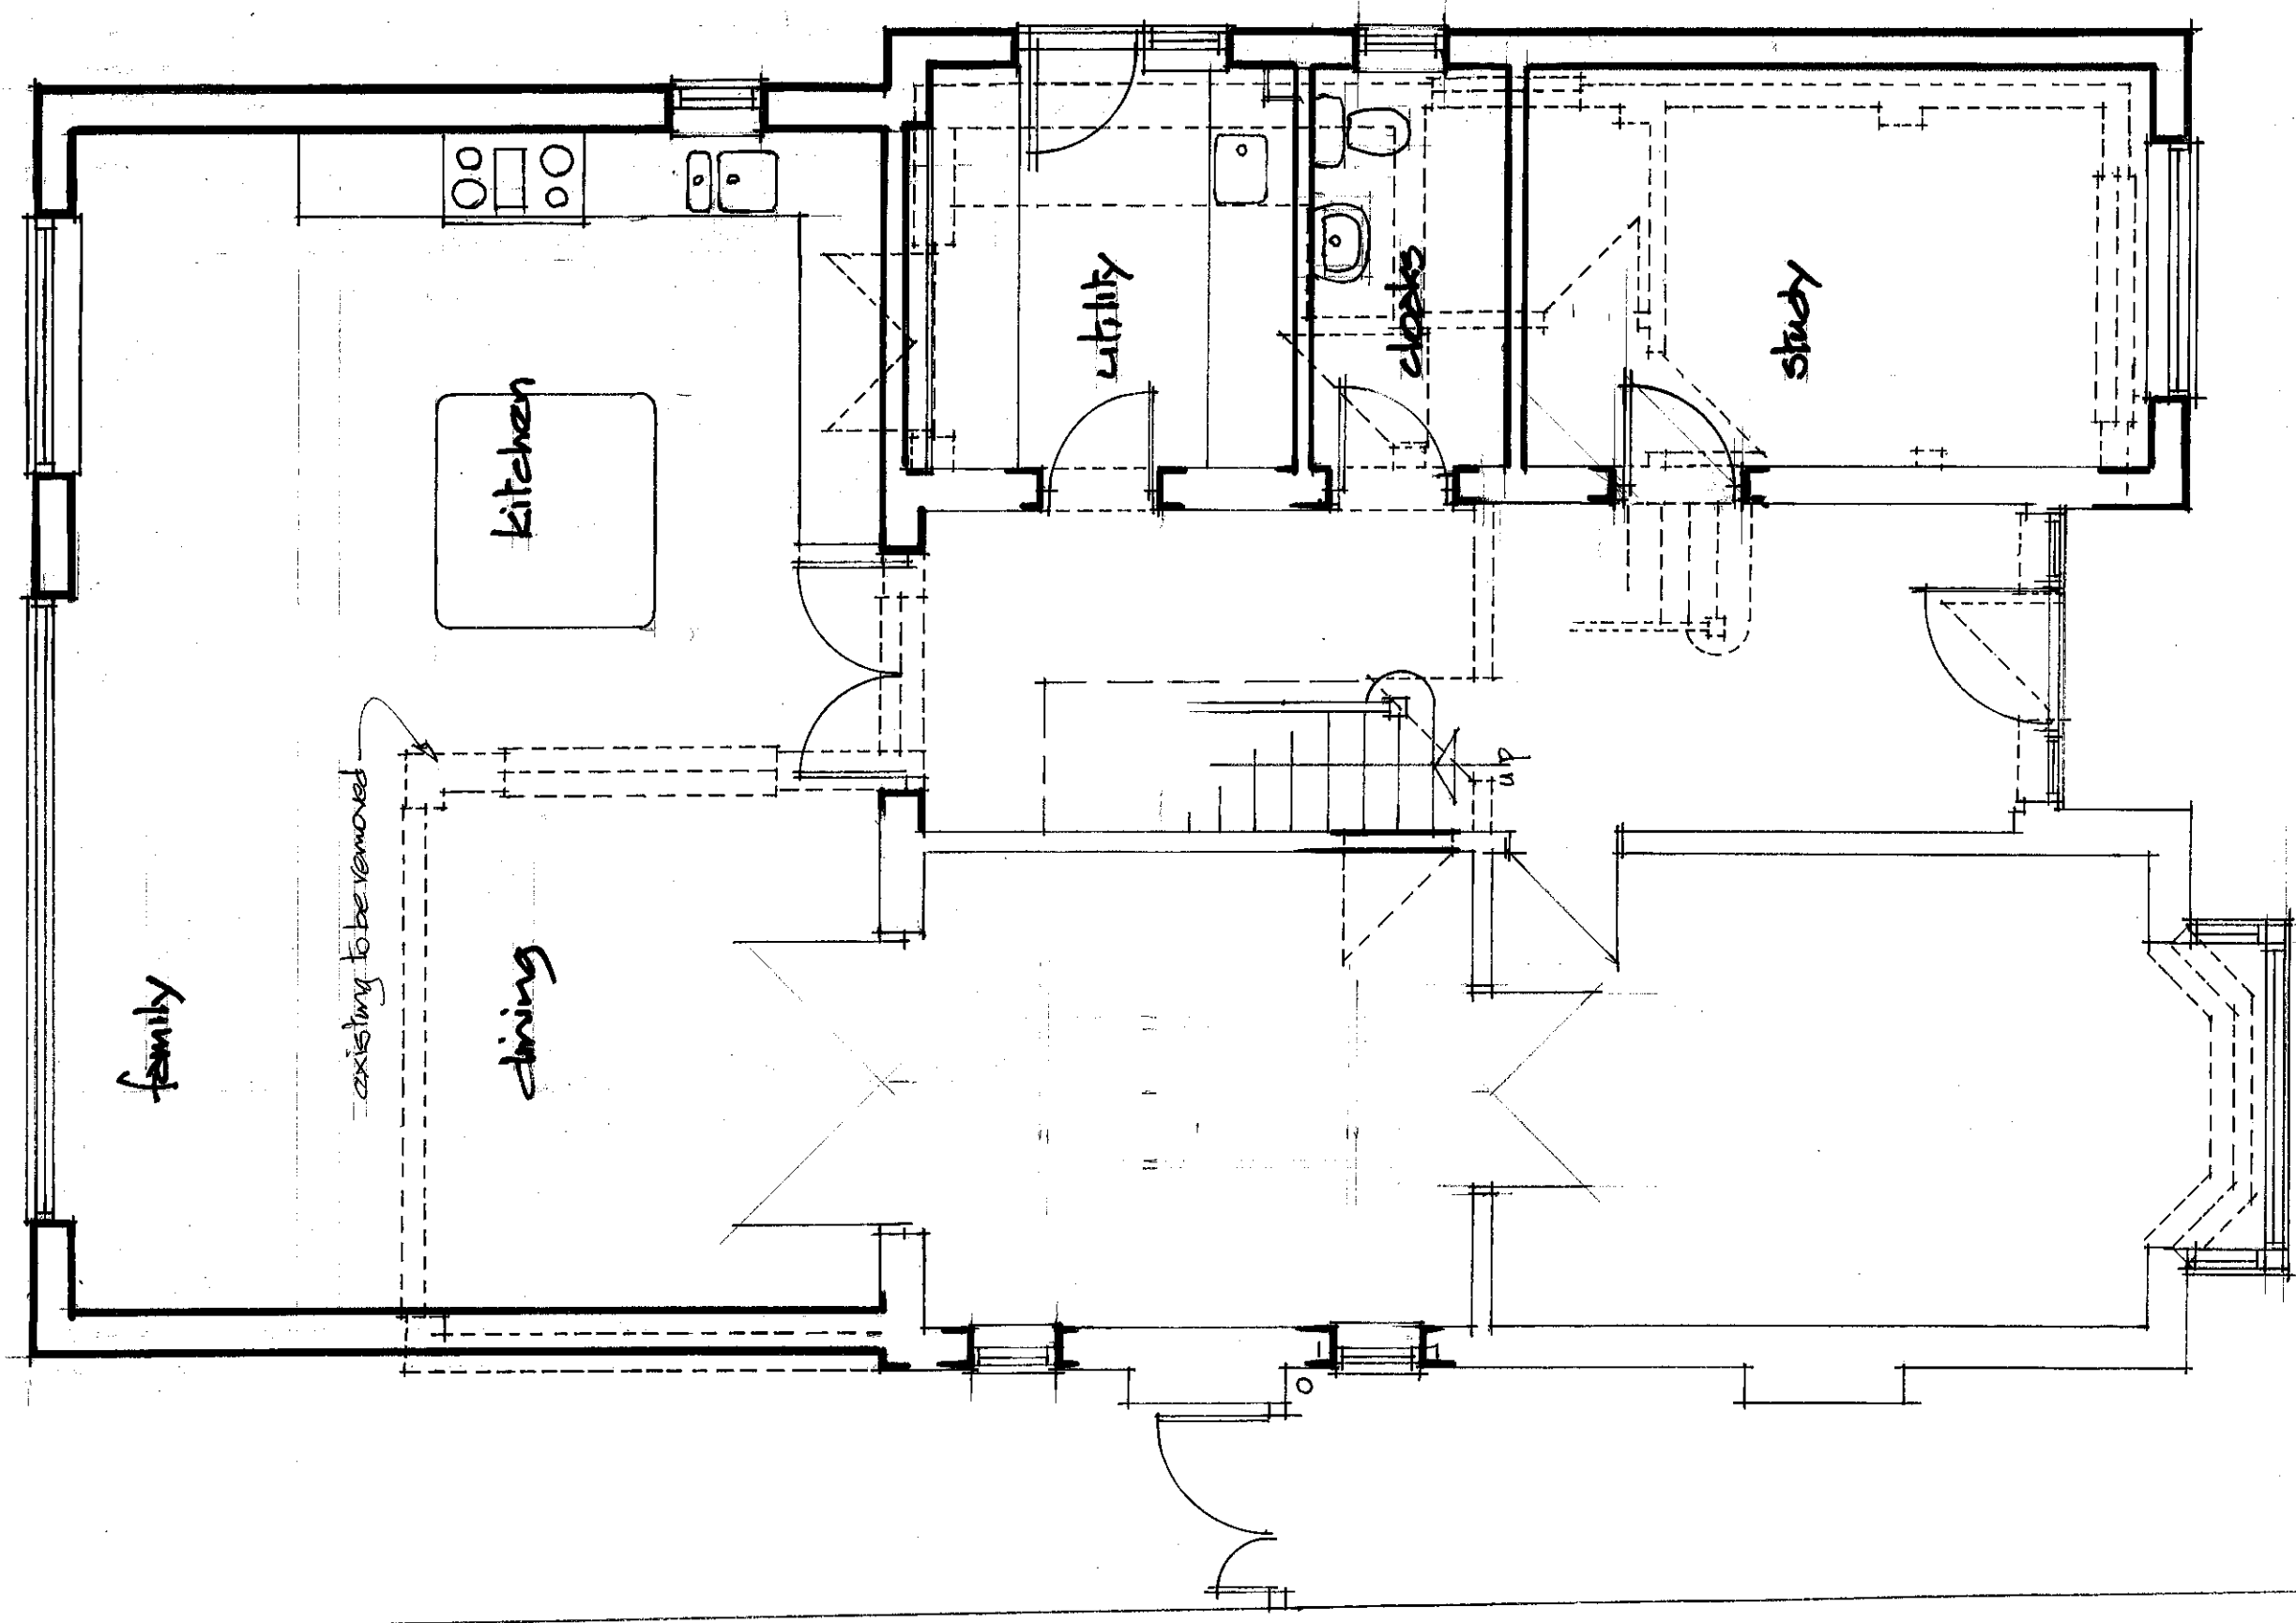


GROUND FLOOR

PROPOSED EXTENSION & ALTERATIONS for Kellie & Nathan Bruce

87 WARREN ROAD, ICKENHAM, UB10 8AD

side 1:50 (A3)

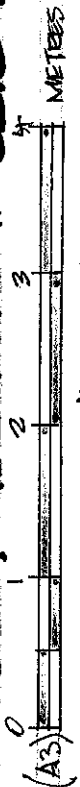

JEFF DWELL CIAT

Jeff D. Jeffermanell .co.uk

DWG. NO. 2022/1163/5G

07213 643997

REVISED 26 JAN 2024

+6321