


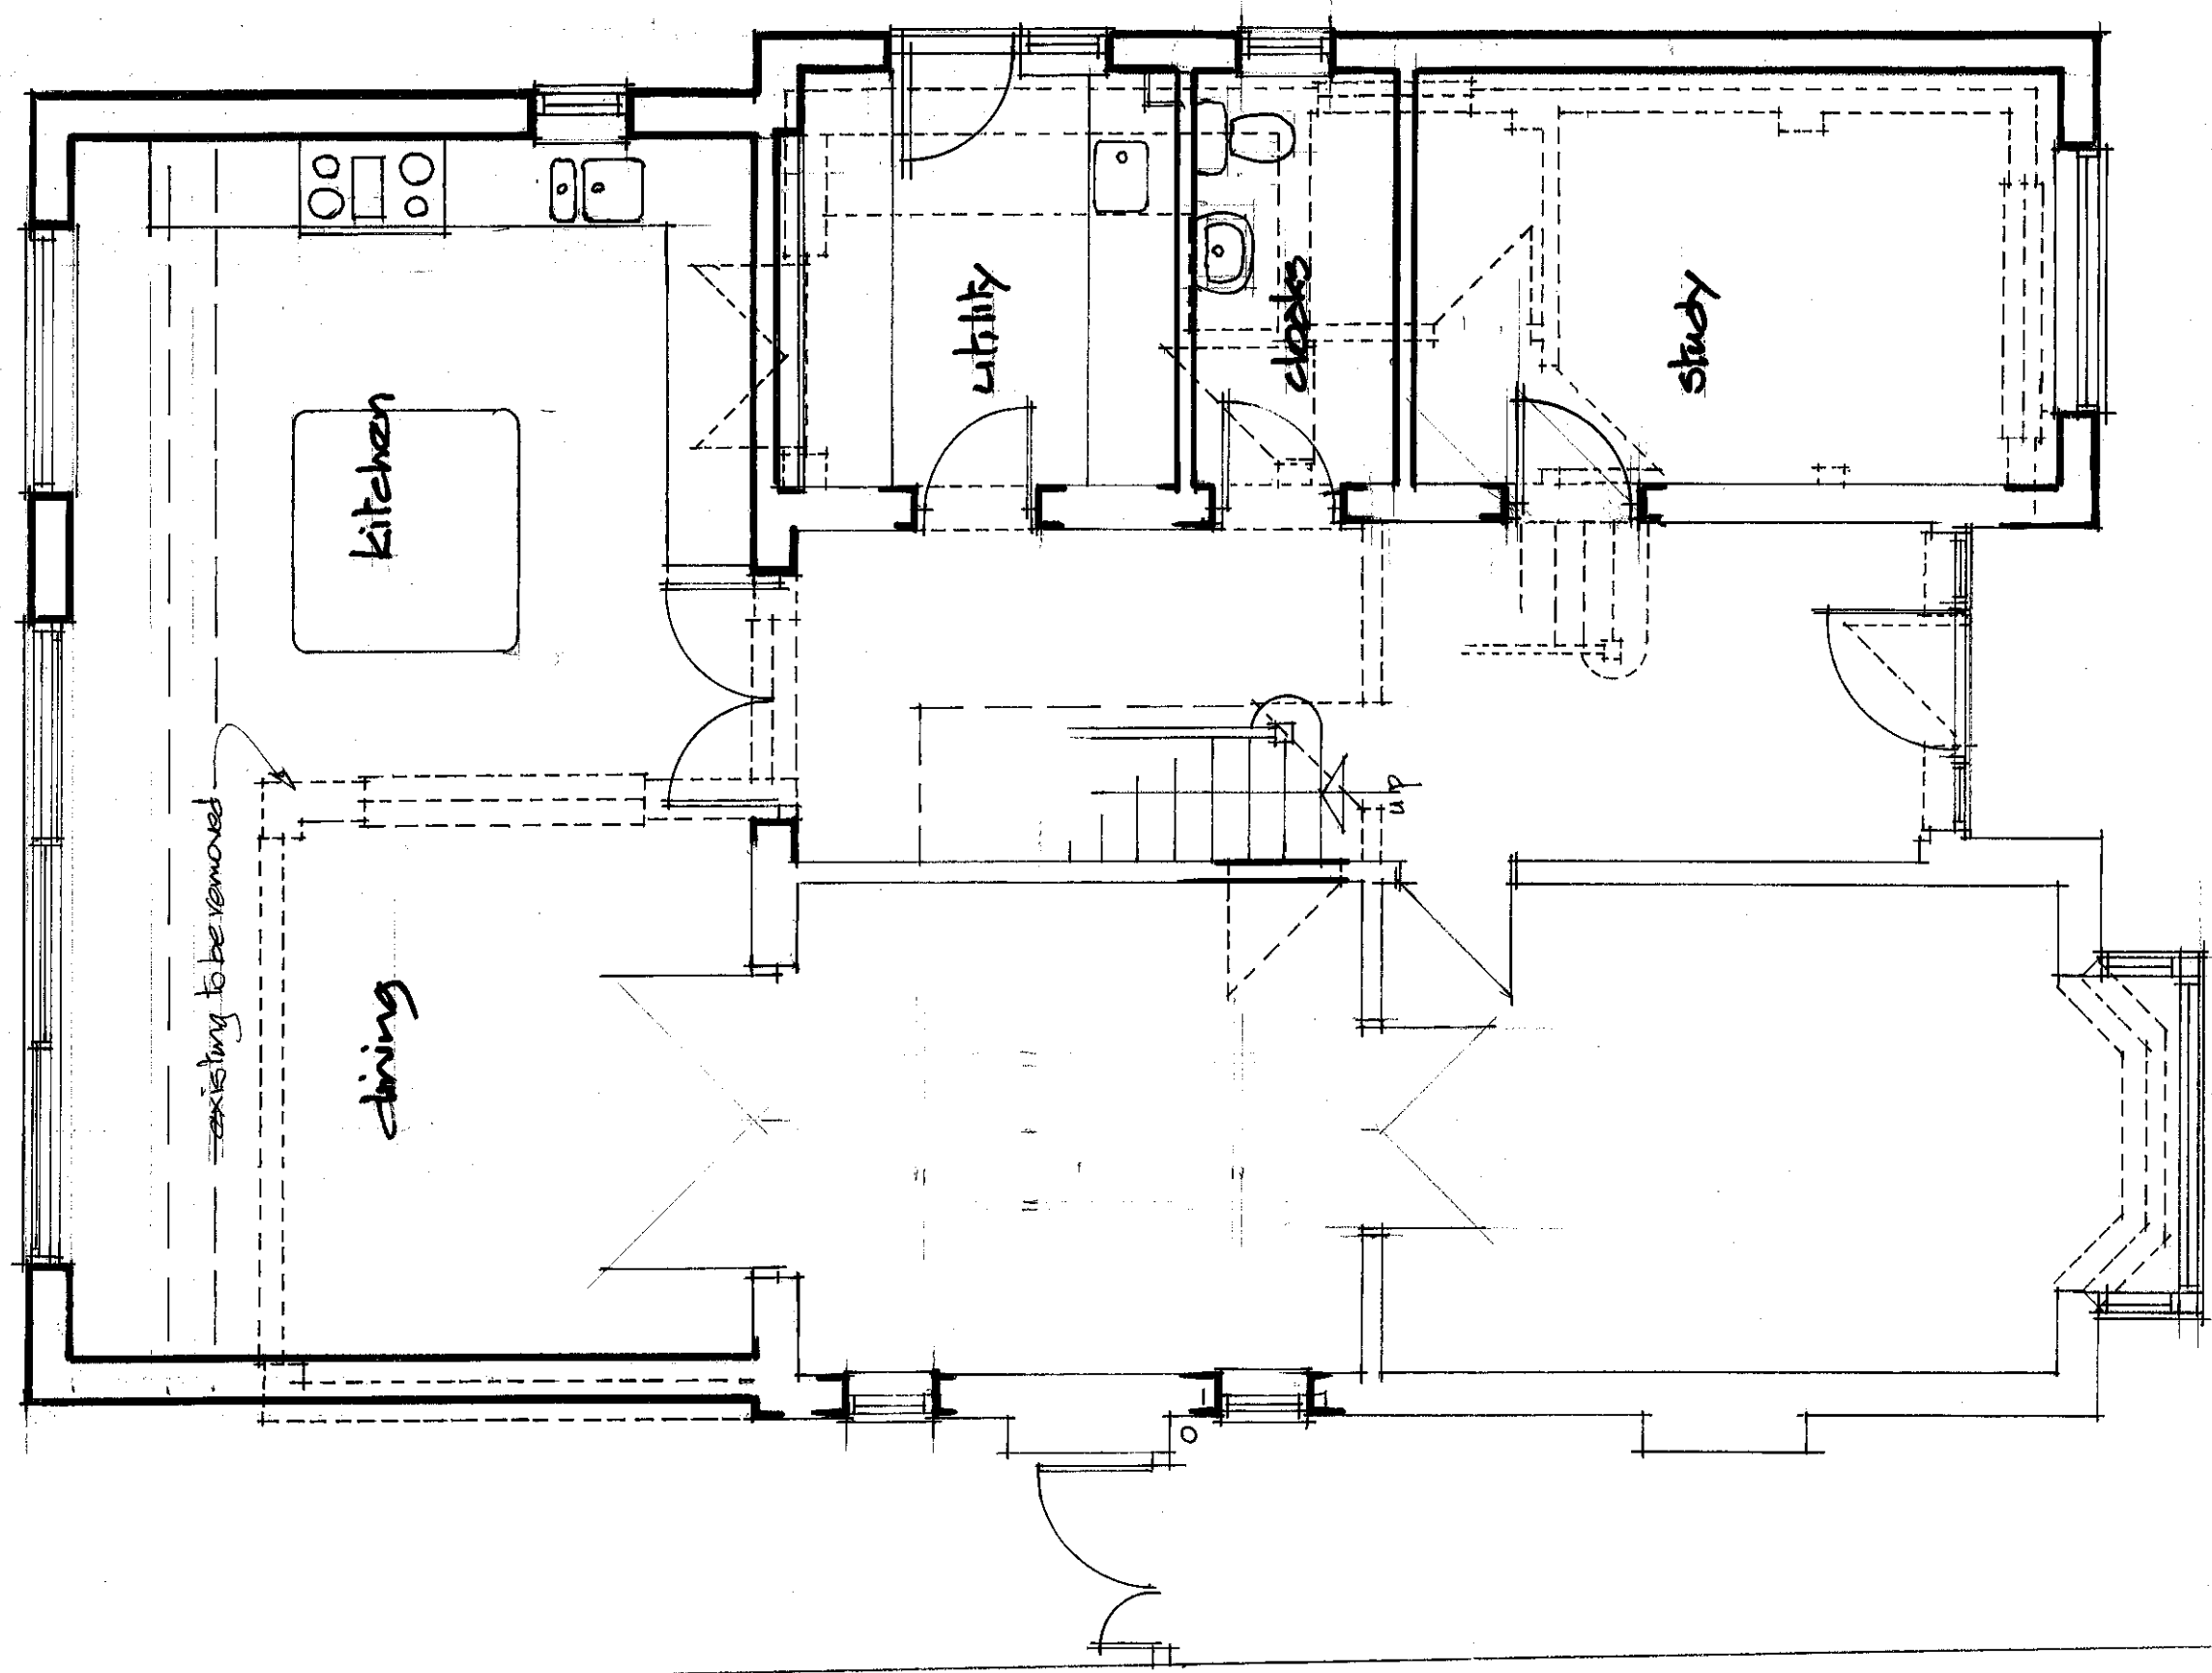

GROUND FLOOR

PROPOSED EXTENSION & ALTERATIONS for Kellie & Nathan Bruce

67 WARREN ROAD, ICKENHAM, URBIO ASD

scale 1:50 (A3) DATE: 26 JAN 2024 DWG. NO. 2022/1163/5^H

JEFF POWELL CIAT

jeff@jeffpowell.co.uk

07813 643997

+60081