


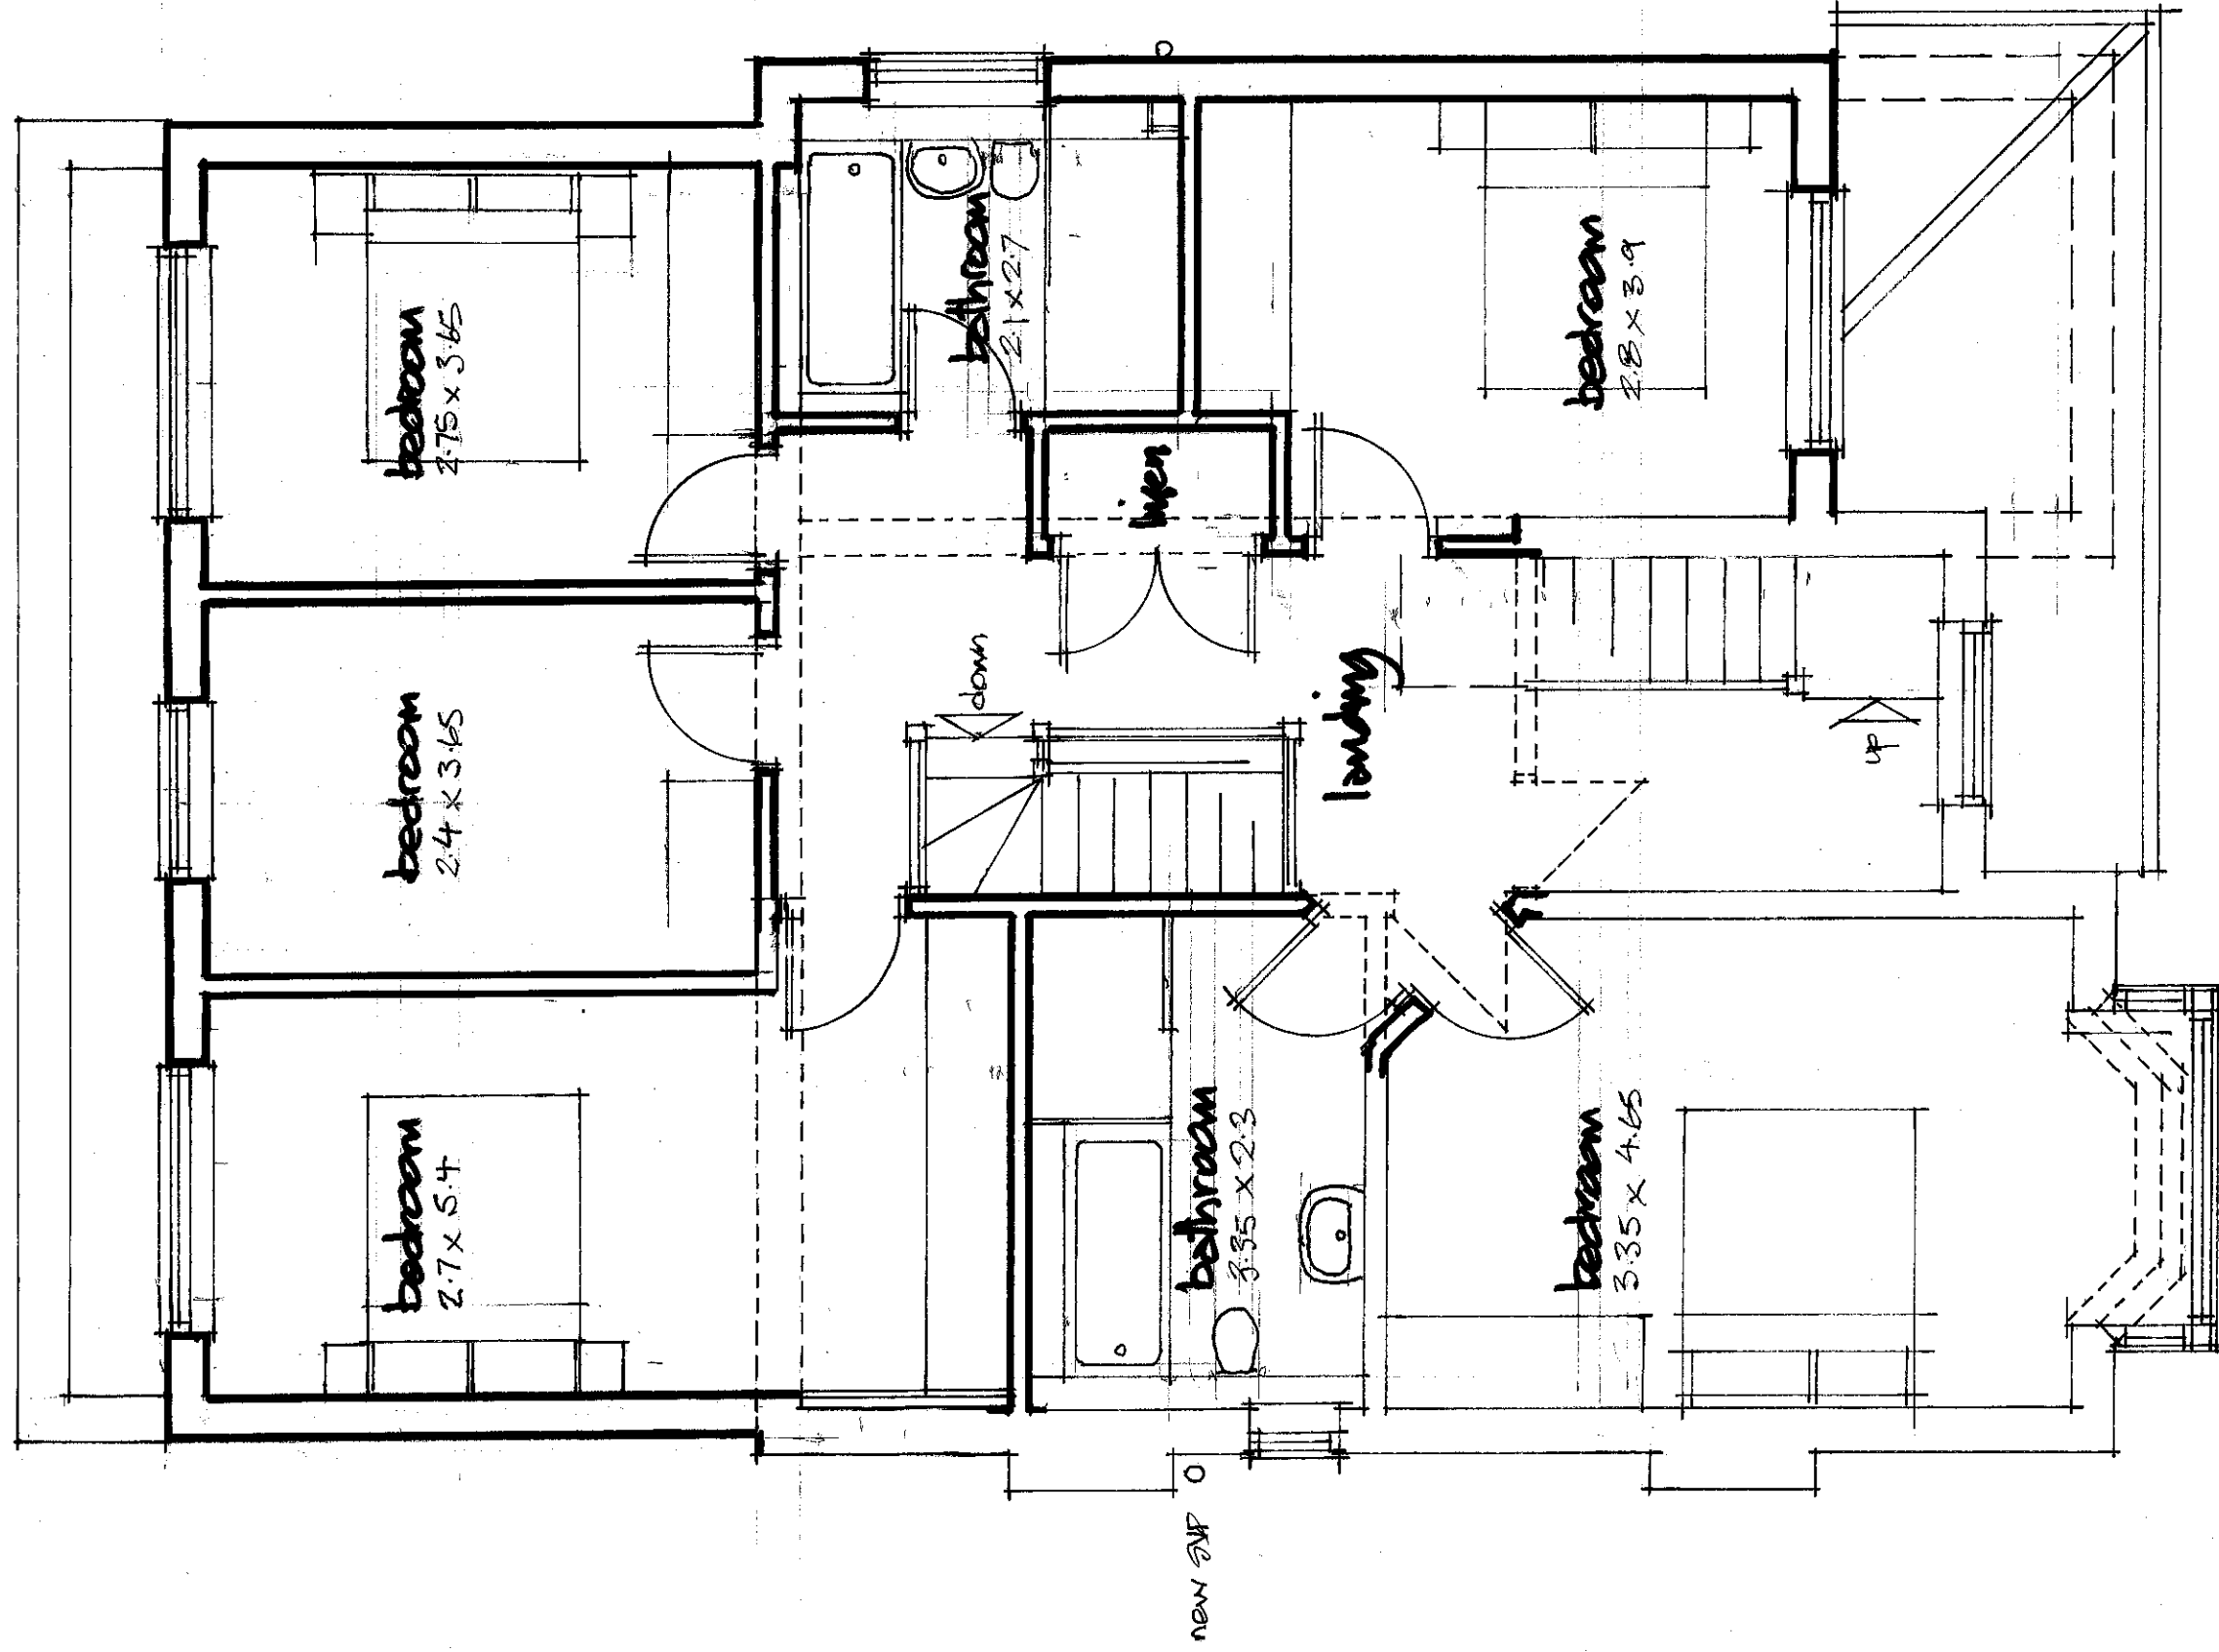

FIRST

PROPOSED EXTENSION & ALTERATIONS
69 WARREN ROAD, ICLENHAM, UPO 8AD

scale 1:50 (A3)

JEFF POWELL

jeff@jeffpowell.co.uk

4 METRES

0783 648997

22 MAY 24 2F REDUCED
22 NOV 23 REDESIGNED

DRG. NO. 2022/1163/6
for Mr & Mrs H. BUNCE