


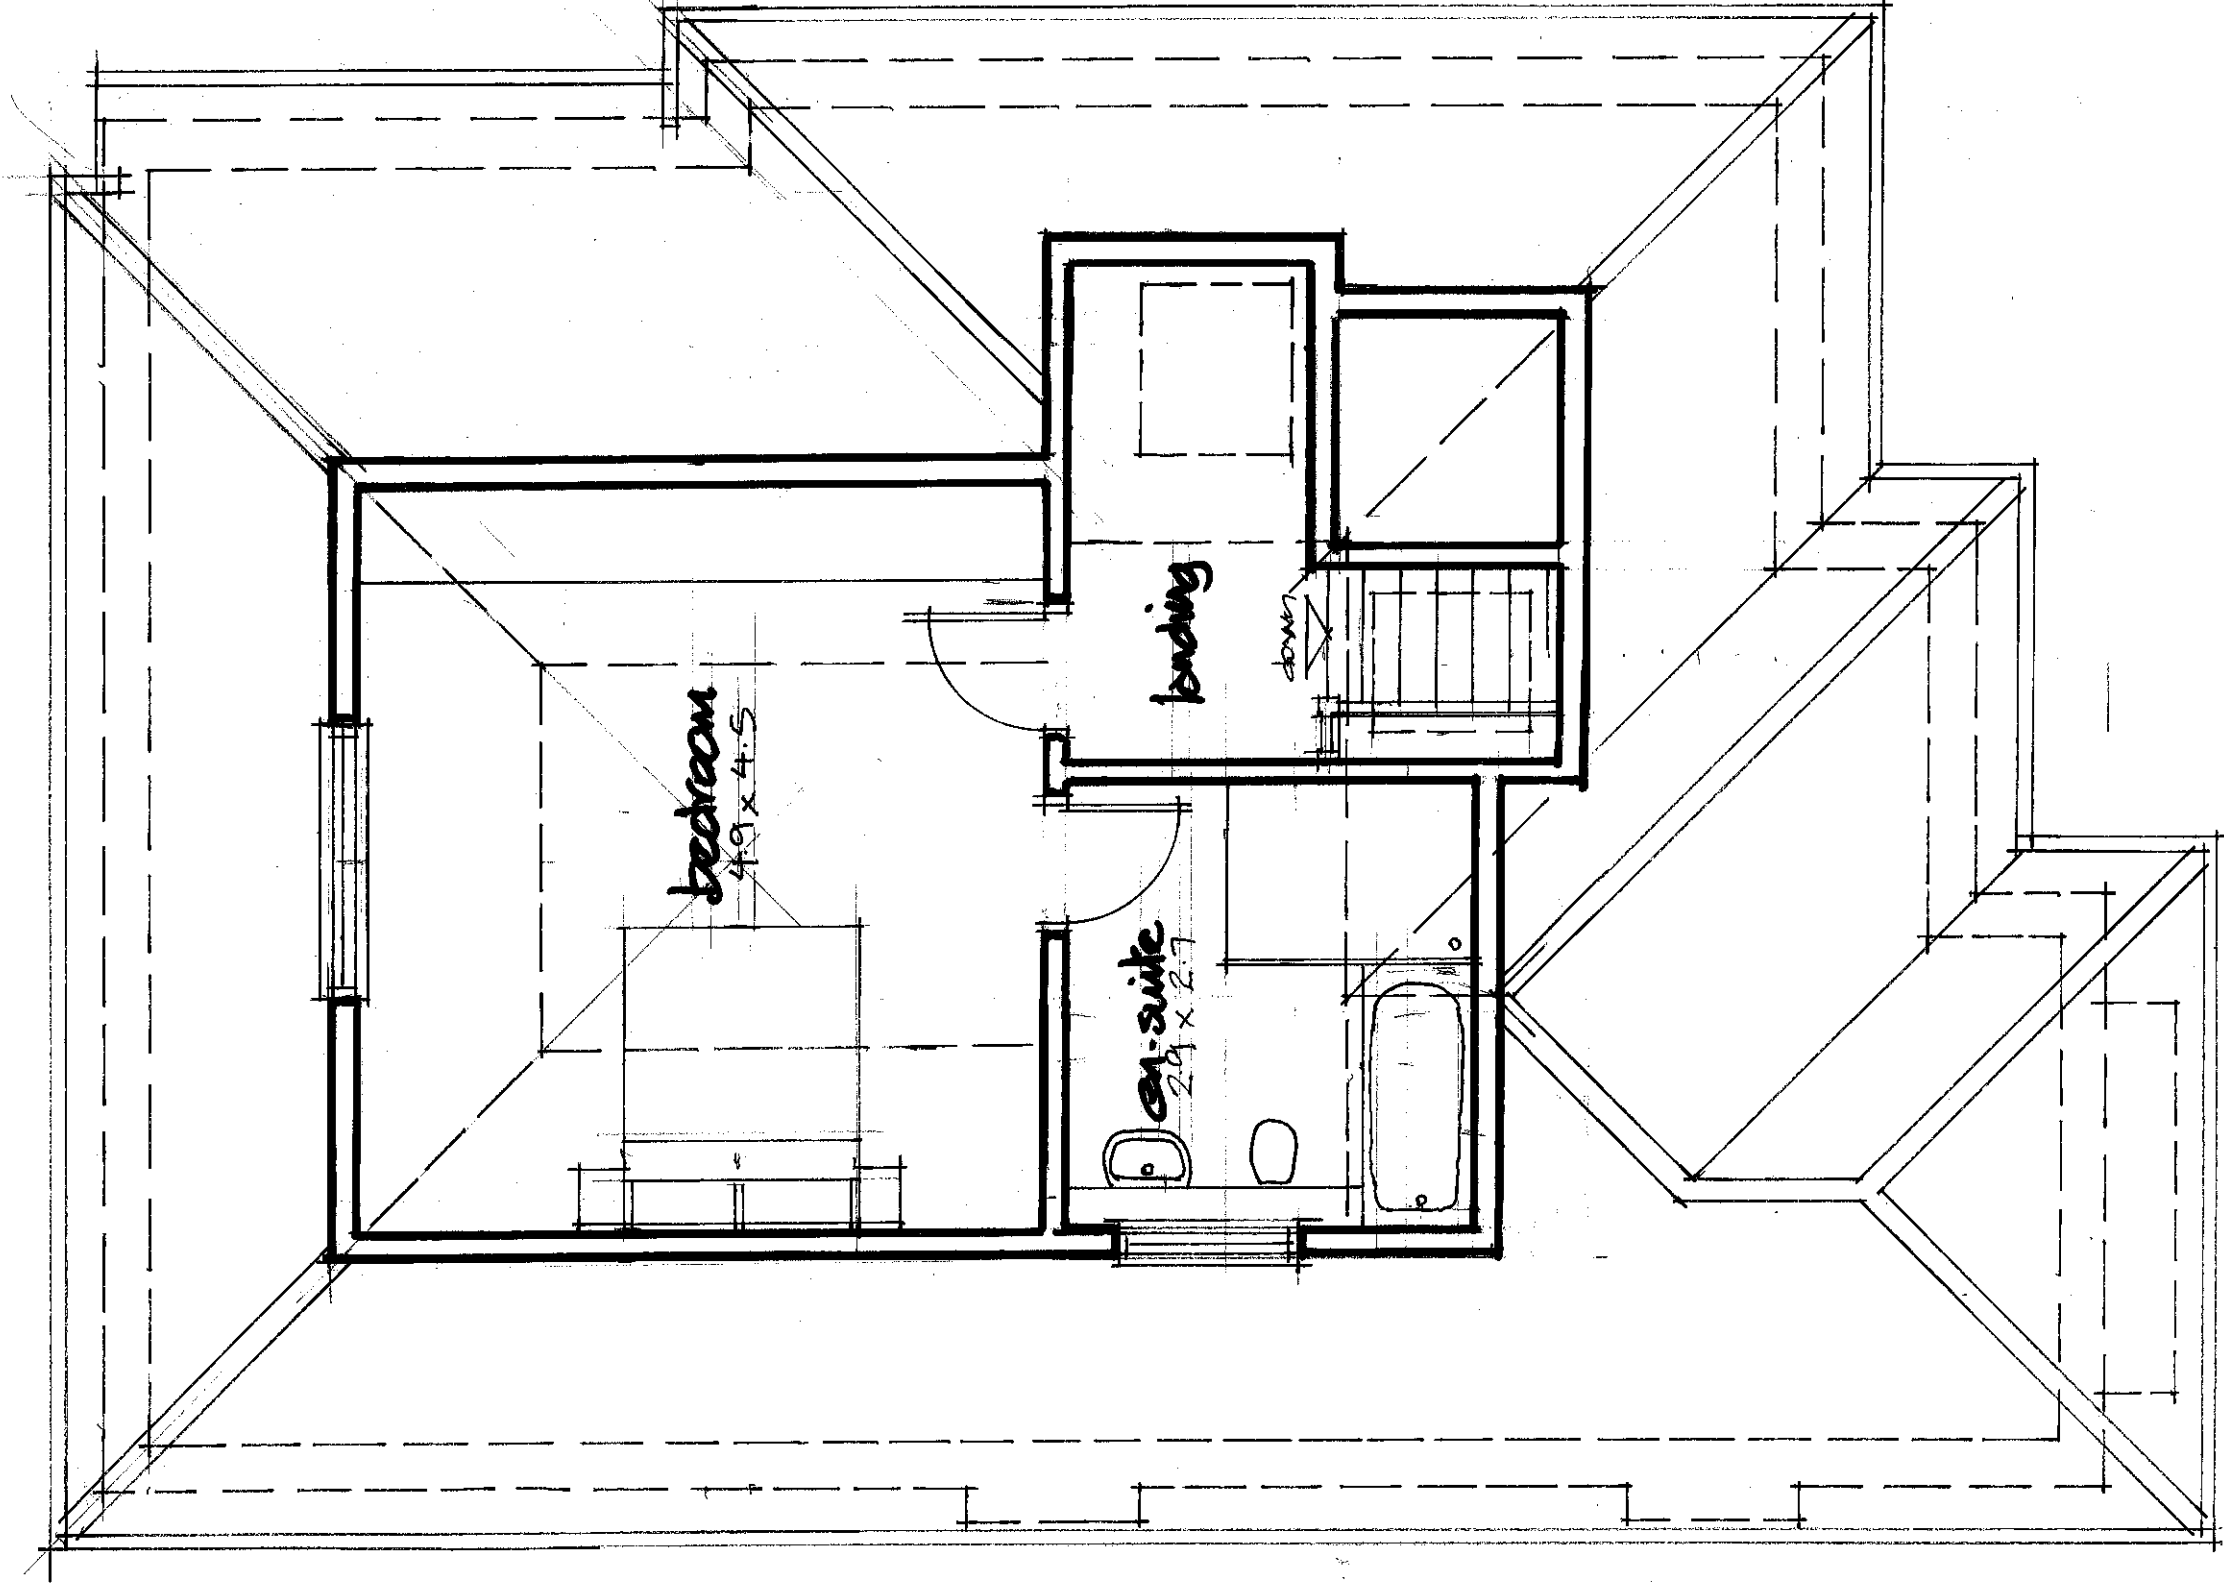

ATTIC

E 17 JAN 24 DESIGN ALTERATIONS
D 22 NOV 23 REDESIGN

PROPOSED EXTENSION & ALTERATIONS
69, WARREN ROAD, ICKENHAM, URBIO E&D
Scale 1:50 (A3)

JEFF POWELL

JEFF POWELL CO. UK
METRES

DRG. NO. 2022/1163/7^E
for Mr & Mrs. N. BUNCE

07813 643977