




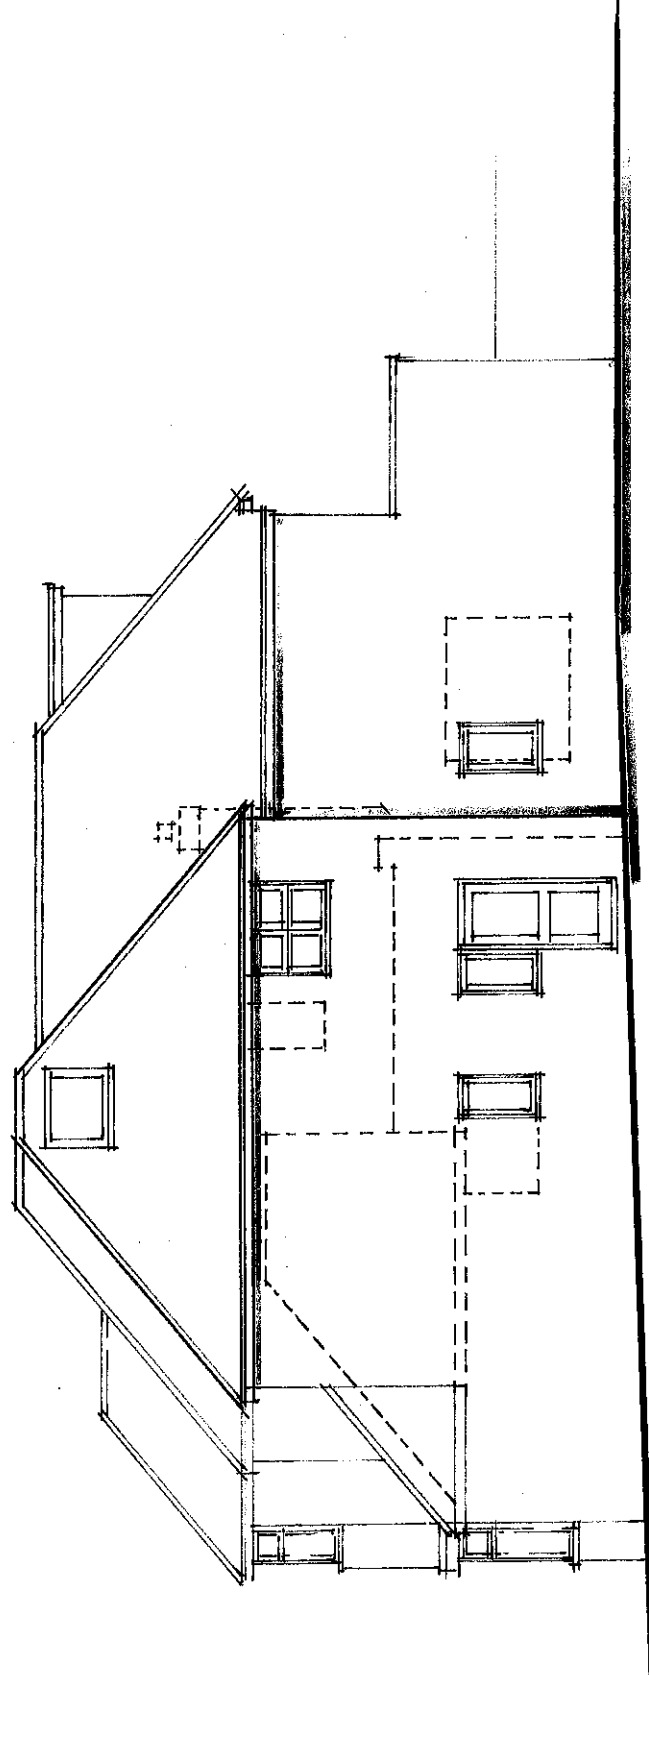


side (east)

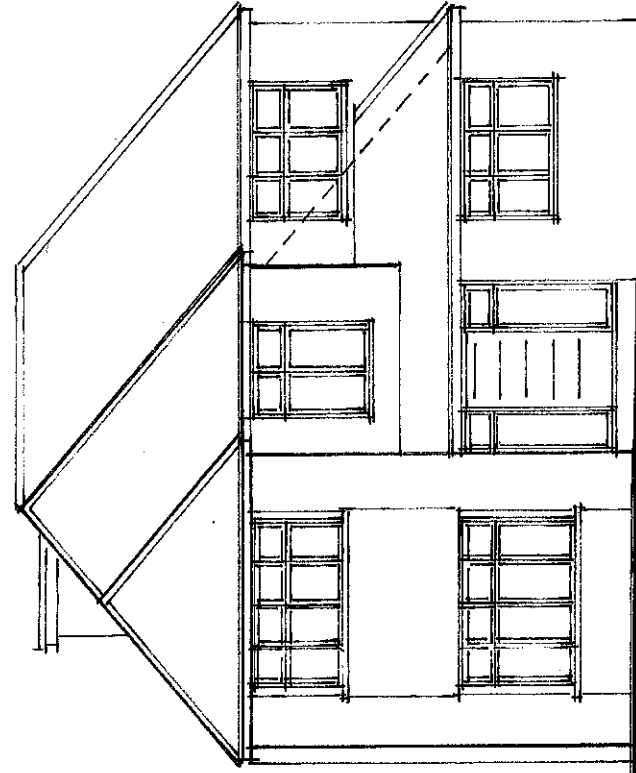

front

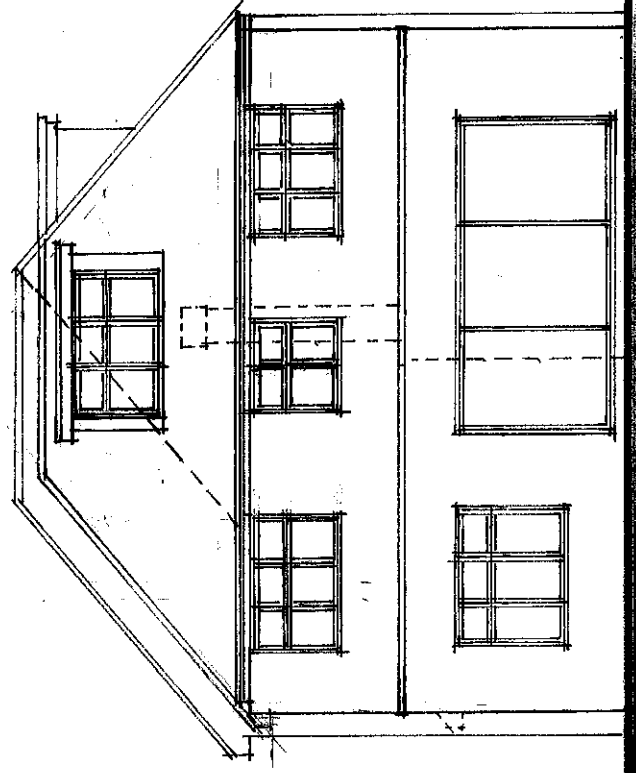

rear

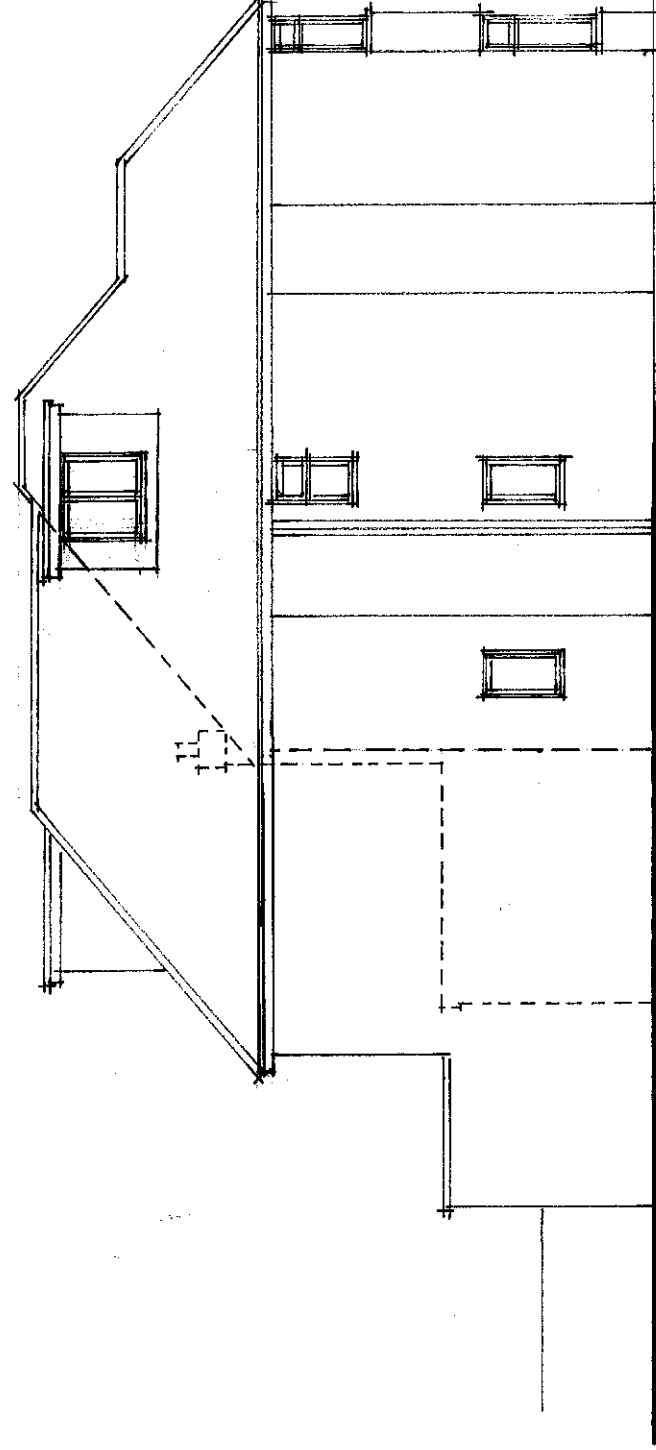

side (west)

# ELEVATIONS

PROPOSED EXTENSION & ALTERATIONS  
 29, WARREN ROAD, ICKENHAM, URB0 8AD

scale 1:100 (A3)

JEFF POWELL  
 jeff@jeffpowell.co.uk

REV. J-17-1-24 REAR ROOF REDUCED

DWG. N° 2022/1163/8J  
 for Mr. N. BUNCE

07813 643997