
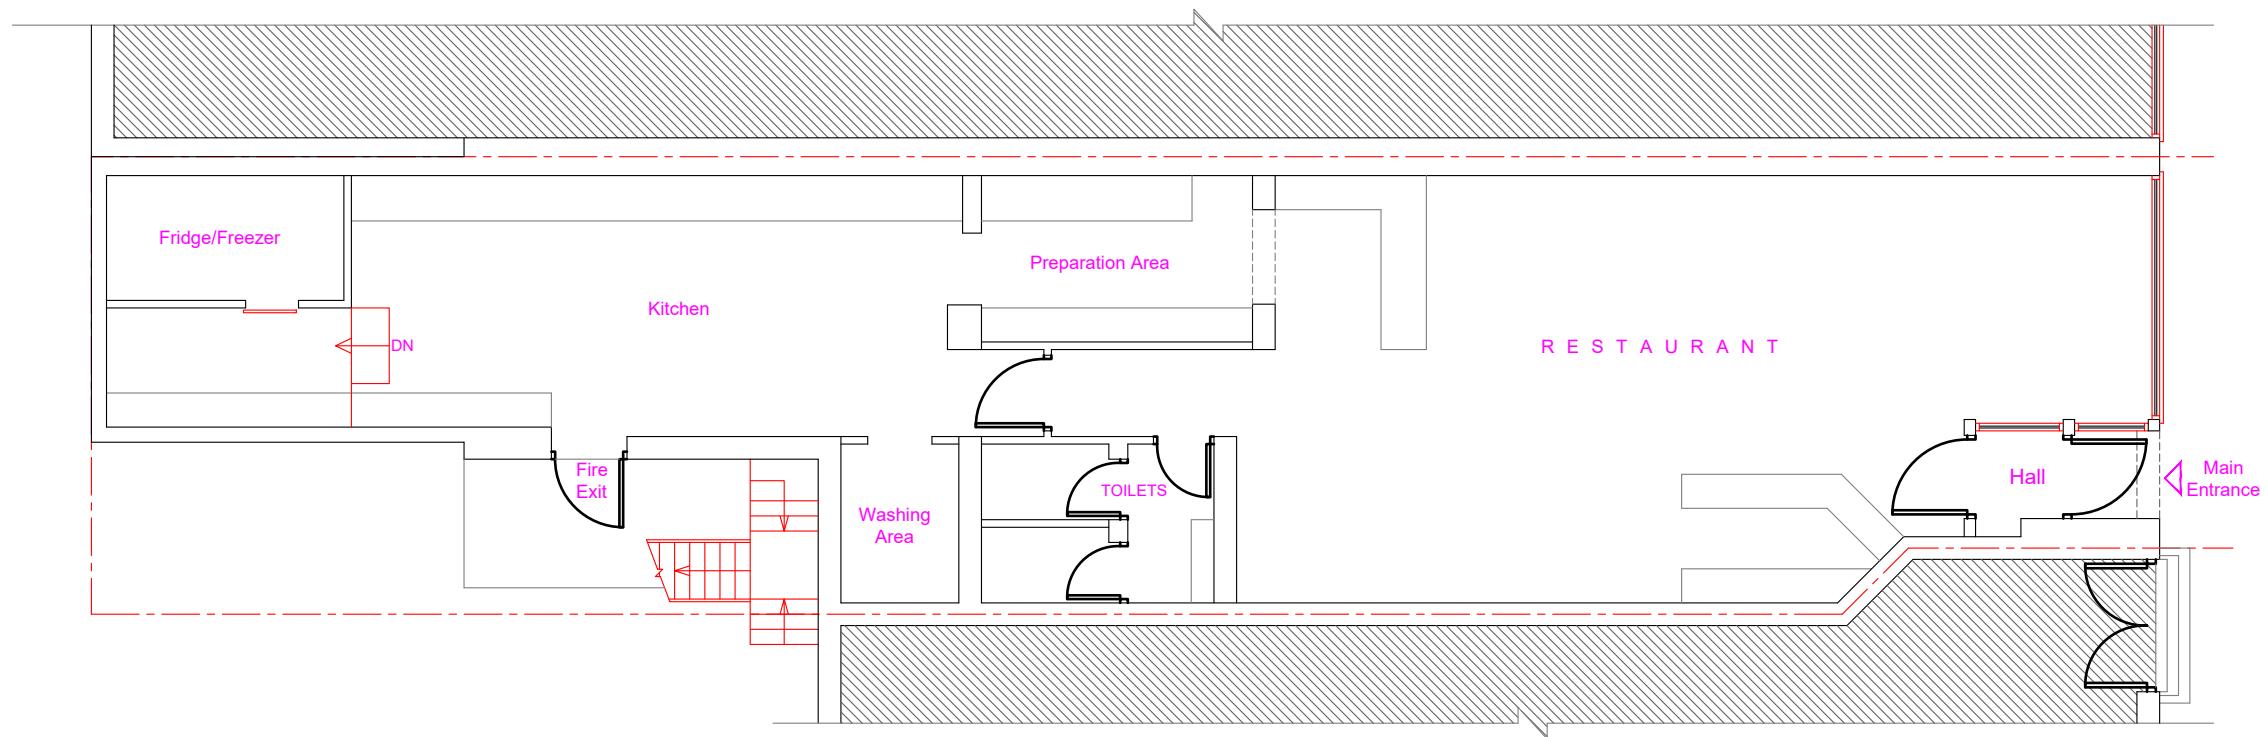


Note: This Drawing is for planning purpose and should not be used for construction.
All dimensions should be confirmed on site and any deviation should be reported back to designer.

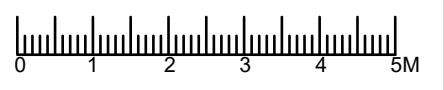

Existing Ground Floor Layout

Proposed Development: Retrospective application for Front Signage	Site Address: 167 Field End Road Pinner HA5 1QL	Revisions: <table border="1"> <tr> <th>Rev</th><th>Date</th><th>Description</th></tr> <tr> <td>A</td><td>19/04/2024</td><td></td></tr> <tr> <td></td><td></td><td></td></tr> <tr> <td></td><td></td><td></td></tr> <tr> <td></td><td></td><td></td></tr> </table>	Rev	Date	Description	A	19/04/2024											Drawing Description: Existing Ground Floor Layout Drawing No: ART/2024/FS167FER/EL	Scale: 1:100 Paper Size: A3 Sheet No: 1 of 5 	ART CONSULTANTS (UK) LTD 113 LONG LANE STANWELL TW19 7AL M:07960071377 E: ARTCONSULTANTSUK@GMAIL.COM
Rev	Date	Description																		
A	19/04/2024																			