


Note: This Drawing is for planning purpose and should not be used for construction.
All dimensions should be confirmed on site and any deviation should be reported back to designer.

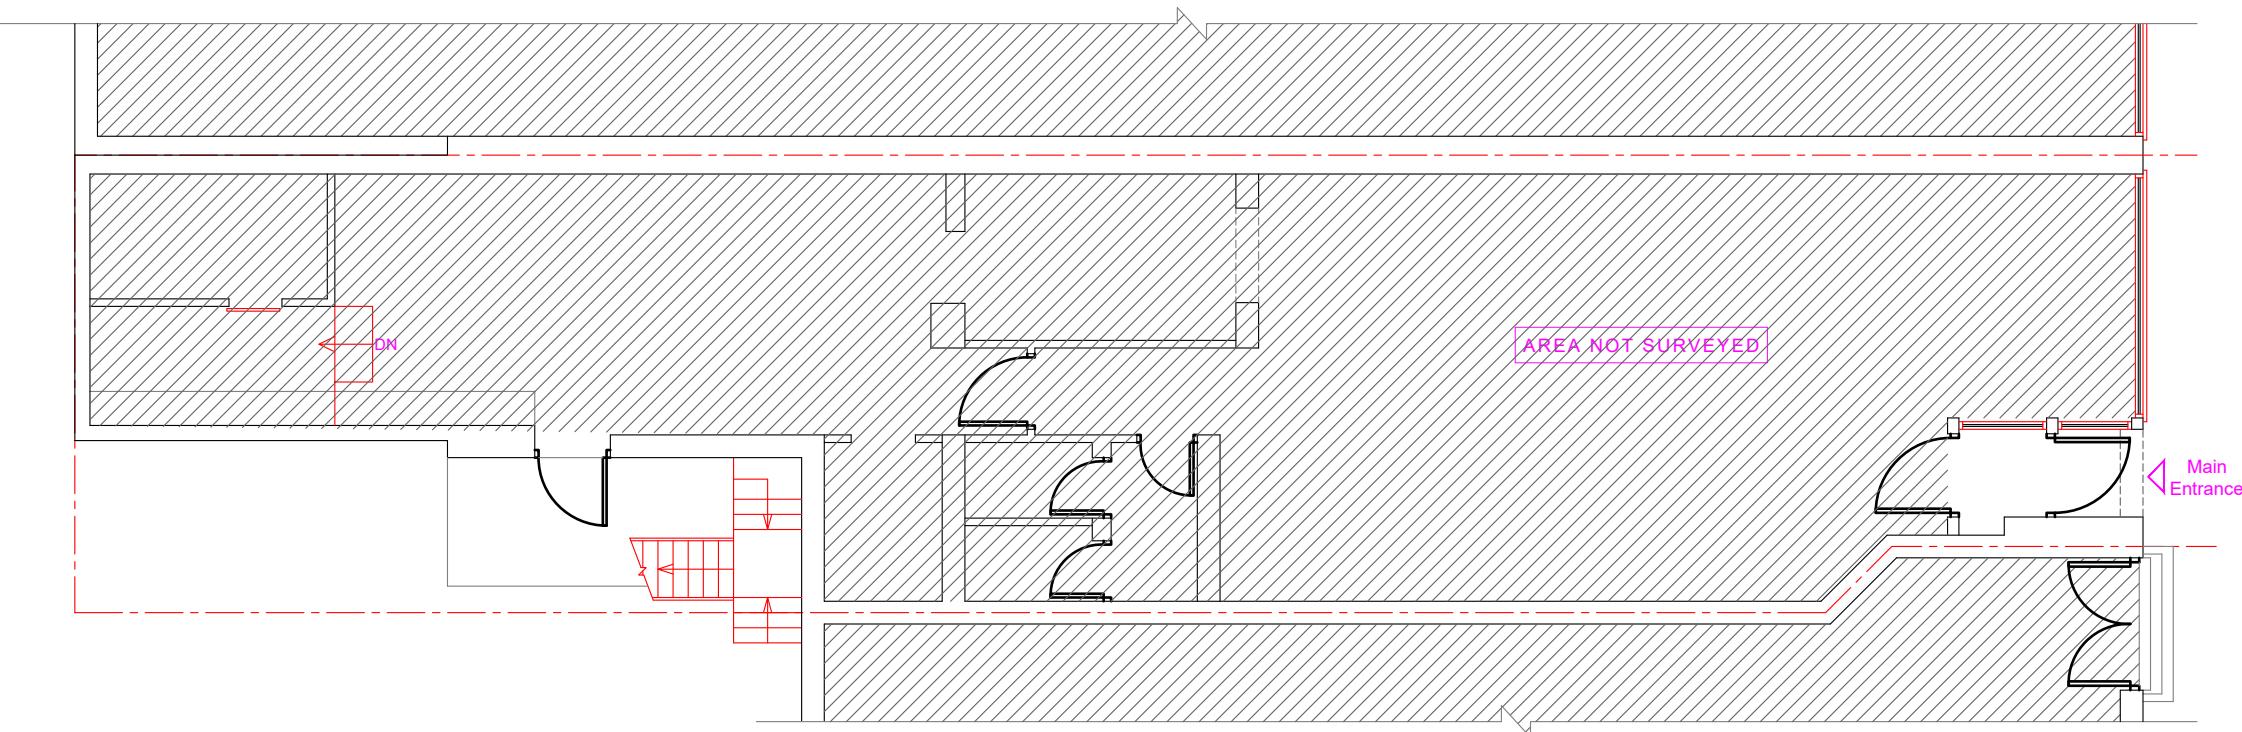

Pre-Existing Ground Floor Layout

Proposed Development: Retrospective for Restaurant Flue Outlet and Front Box Signage	Site Address: 167 Field End Road Pinner HA5 1QL	Revisions: <table border="1"><thead><tr><th>Rev</th><th>Date</th><th>Description</th></tr></thead><tbody><tr><td></td><td></td><td></td></tr><tr><td></td><td></td><td></td></tr><tr><td></td><td></td><td></td></tr><tr><td></td><td></td><td></td></tr><tr><td></td><td></td><td></td></tr></tbody></table>	Rev	Date	Description																Drawing Description: Pre-Existing Ground Floor Layout Drawing No: ART/2024/RE167FER/Pre.EL	Scale: 1:100 Paper Size: A3 Sheet No: 6 of 7 	ART CONSULTANTS (UK) LTD 113 LONG LANE STANWELL TW19 7AL M:07960071377 E: ARTCONSULTANTSUK@GMAIL.COM
Rev	Date	Description																					