



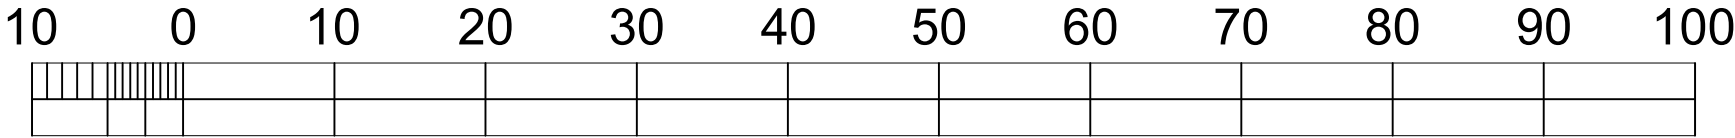

2 EXISTING BLOCK PLAN
SCALE 1:500 @ A3

3 PROPOSED BLOCK PLAN
SCALE 1:500 @ A3

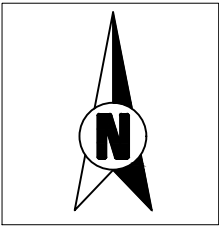

Metres

- General Notes:
1. Scale This Drawing As Labeled
 2. All dimensions are in millimetres unless otherwise stated
 3. Drawing based on survey information by others.
 4. Contractors are not to scale dimensions from this drawing
 5. Contractors are to check all dimensions prior to commencement on site and notify the architect of any errors, omissions, or discrepancies
 6. Arch Lucid Limited retain copyright of this drawing. It may not be copied, altered or reproduced in any way without their written authority.



Arch Lucid LTD
Architectural Services

Contact: 0203420027
Email: info@archlucid.com

Rev	Description	Date

CODE	SUITABILITY DESCRIPTION
STATUS	PURPOSE OF ISSUE

17 THACKERAY CL, UXBRIDGE
UB8 3DW, UK

PROJECT

LOFT EXTENSION

TITLE

Block Plan

CLIENT

RUBEENA SHAHEEN BHATTI

DRAWN BY QA	CHECKED BY Ali	DATE 06/05/25
SCALE (@ A3) 1:500		PROJECT NUMBER AL25/17TC
DRAWING NUMBER AL25/17TC/02		REV 00