



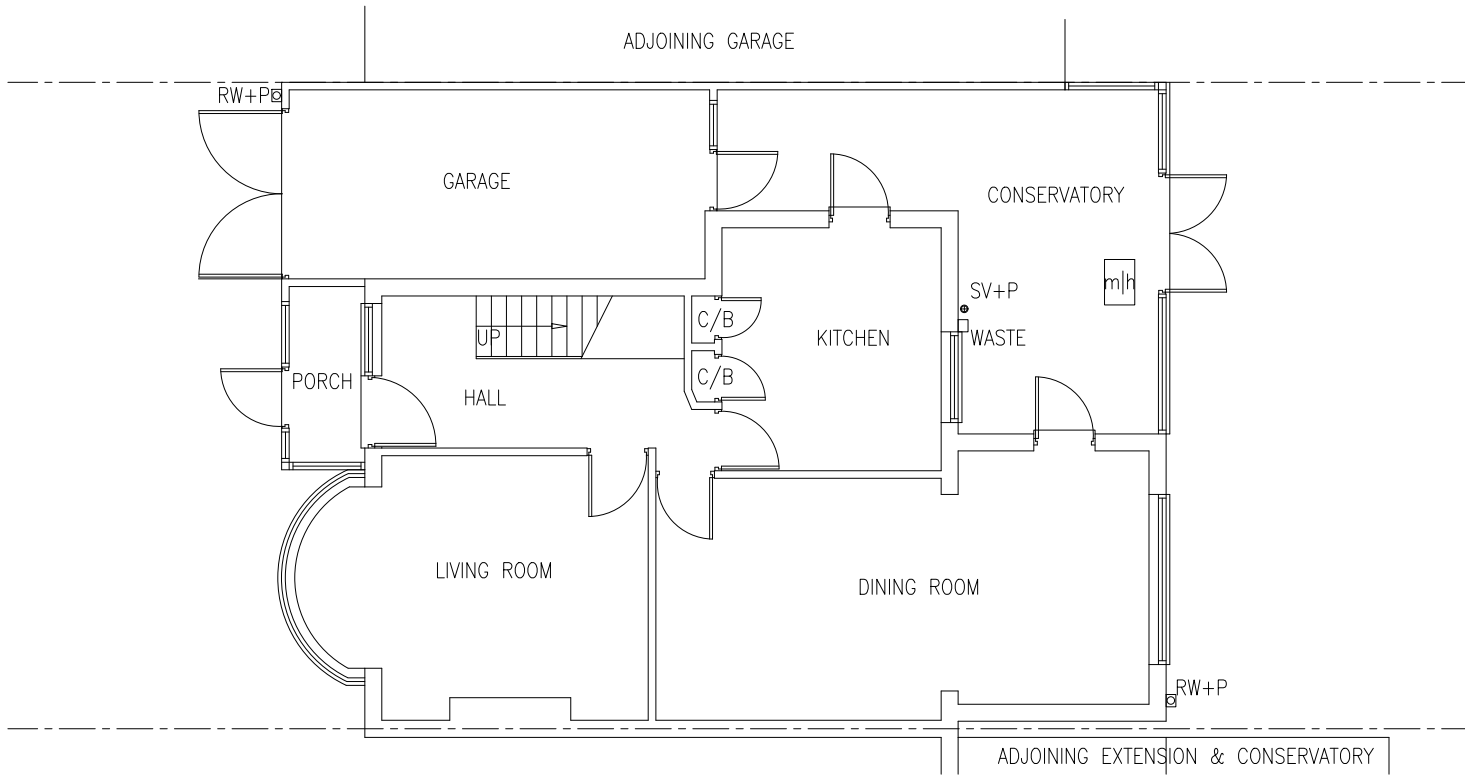


Existing Ground Floor

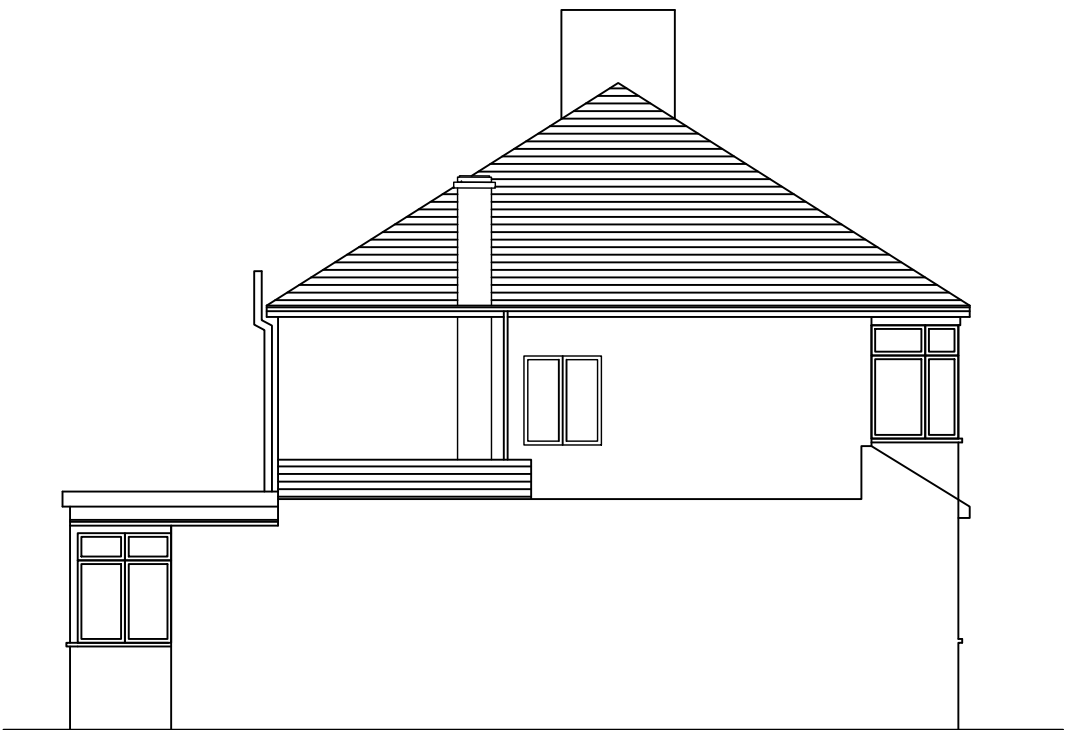

Existing Side Elevation



Existing Front Elevation

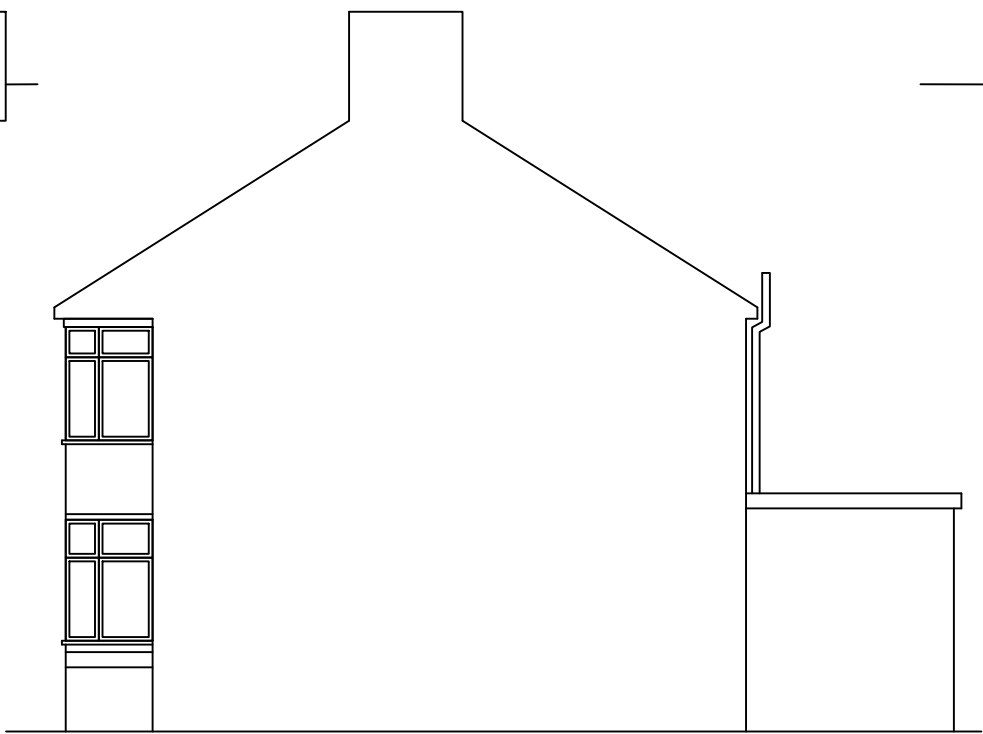

Existing Side Elevation



Existing Rear Elevation

PROJECT:	15 Grosvenor Vale Ruislip HA4 6UQ
DRAWING:	Existing Ground Floor Plan & Elevations
SCALE:	1:100 @A3
DATE:	July 2025
PAGE NO:	15 - P - B
STATUS:	PLANNING DRAWINGS
All dimensions to be checked on site prior to CONSTRUCTION.	