


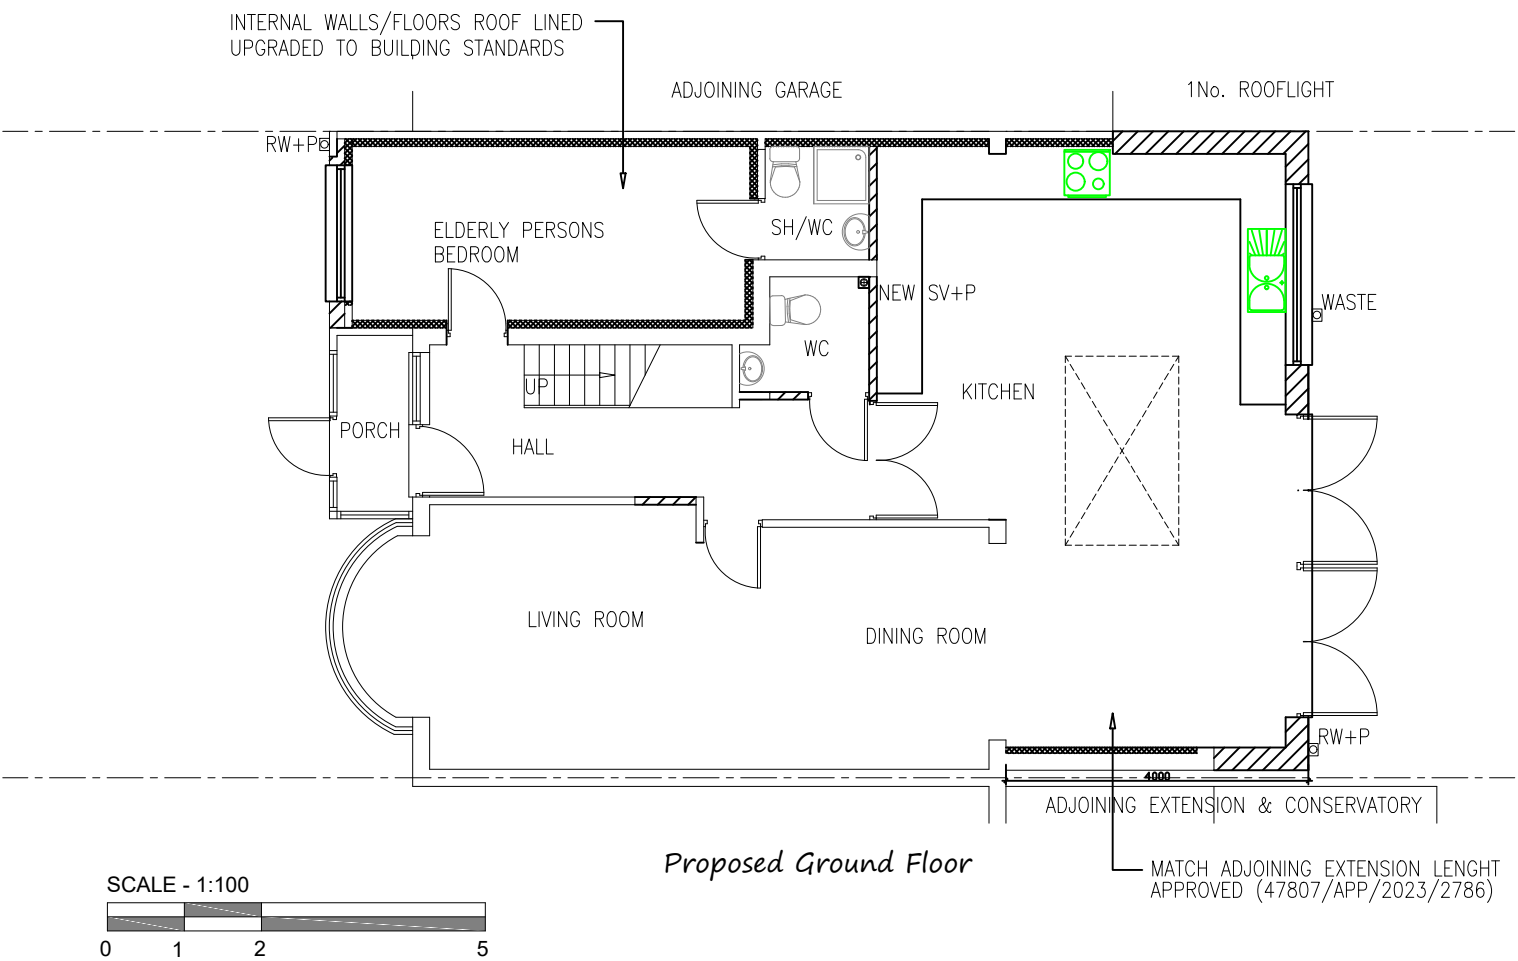

REVISION: B	Council Comments
REVISION: A	Client Changes
PROJECT:	15 Grosvenor Vale Ruislip HA4 6UQ
DRAWING:	Proposed Ground Floor Plan
SCALE:	1:100 @A3
DATE:	July 2025
PAGE NO:	15 - P - C - 3
STATUS:	PLANNING DRAWINGS
	
All dimensions to be checked on site prior to CONSTRUCTION.	