



EXISTING

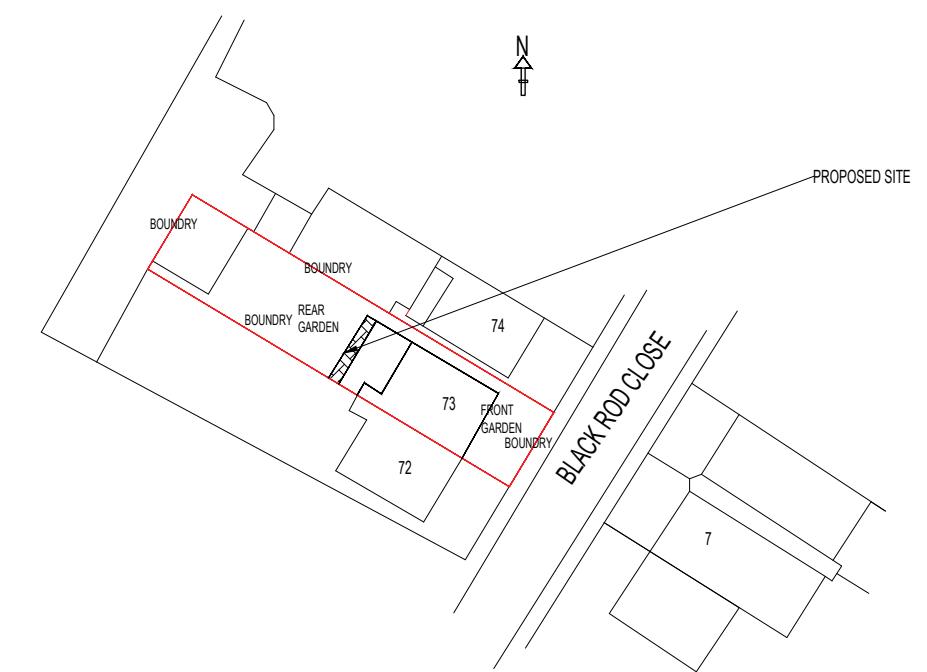

PROPOSED

BLOCK PLAN  
1:500

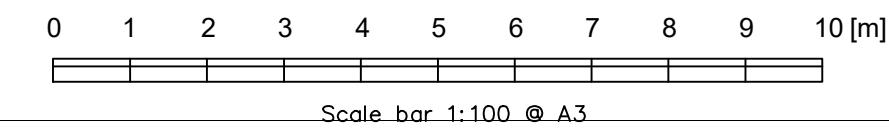

REVISIONS	DATE
JOB 73 BLACK ROD CLOSE.UB34HL	
TITLE REAR EXTENSION	
DRAWING TITLE BLOCK PLAN	
DATE MAY 24	SCALE 1:500
DRG No 73 UB34HL/3	REV