


- Notes:
1. Do not scale this drawing
 2. All dimensions to be verified on site and any discrepancy reported to the client
 3. This drawing to be read in conjunction with all relevant drawings

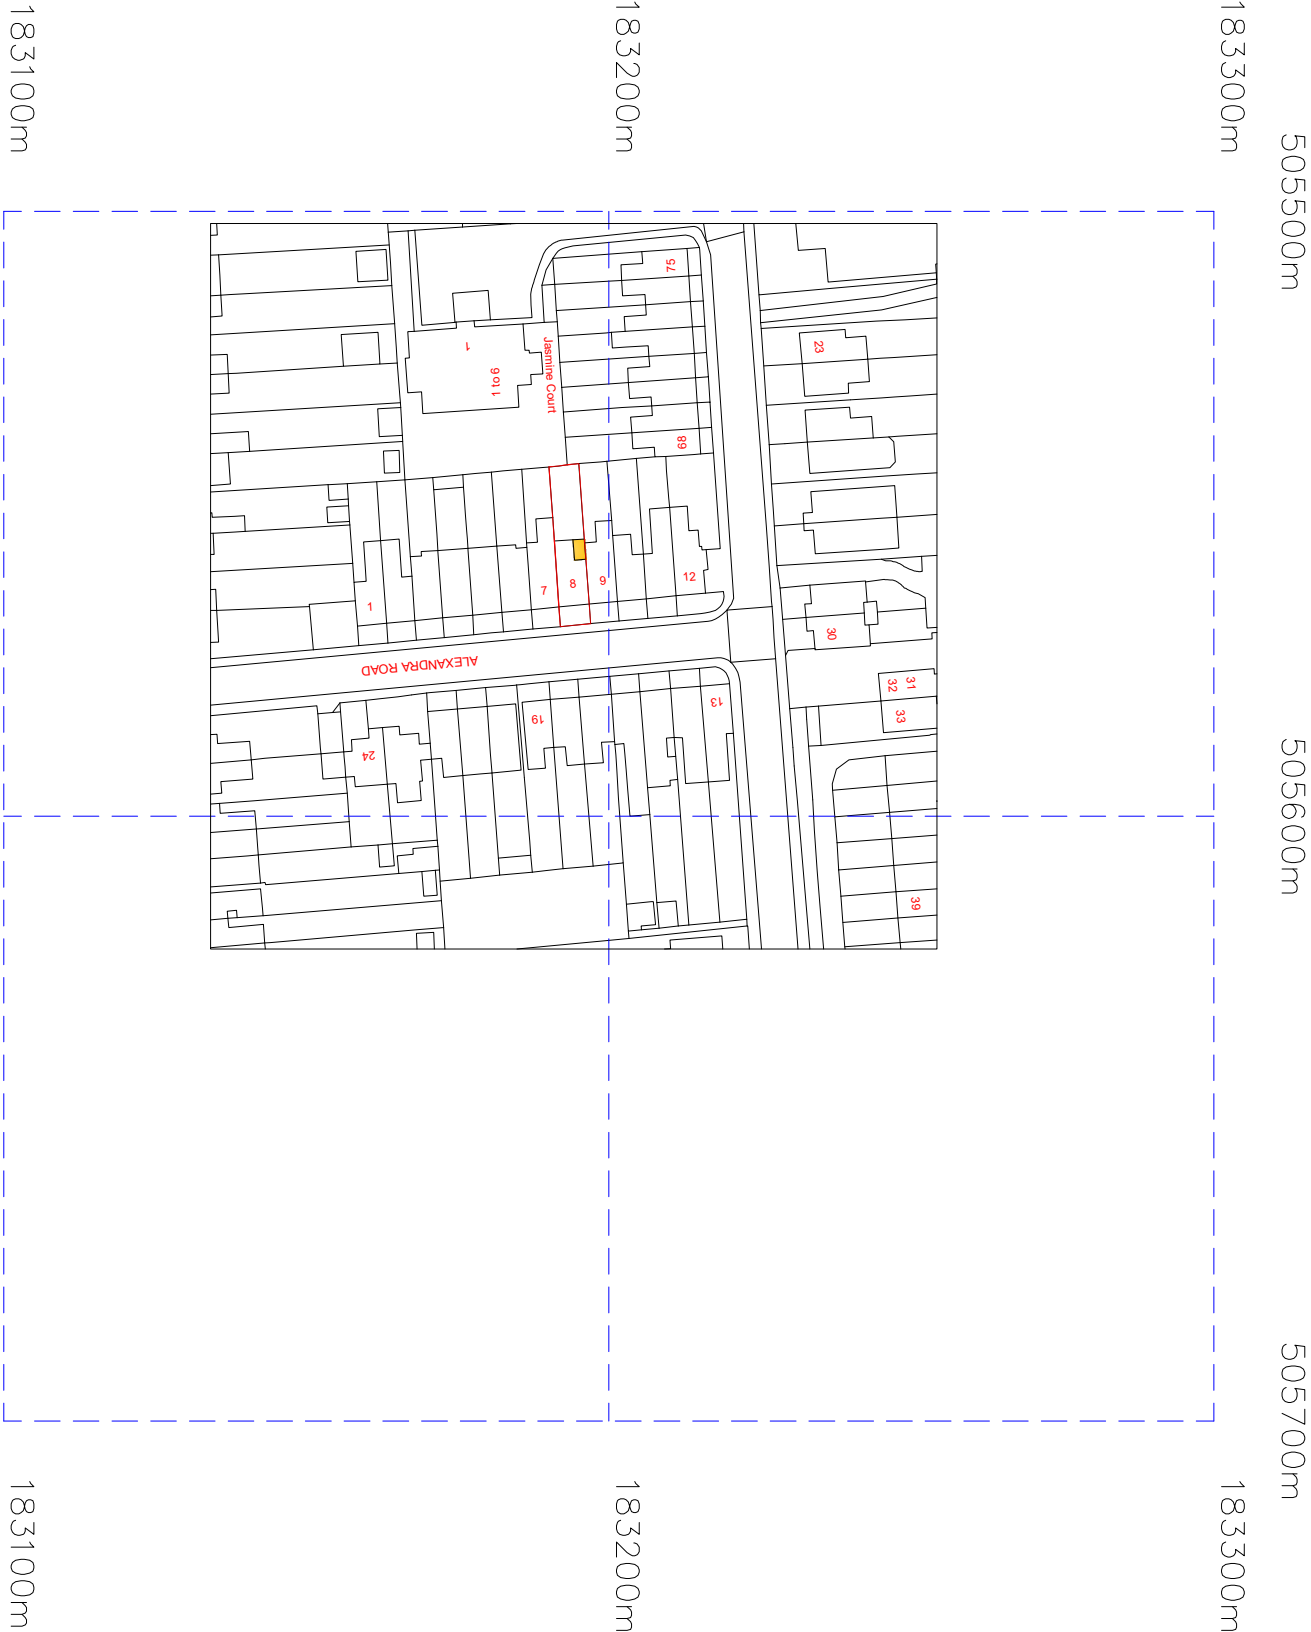

A	Planning Issue	05.01.23	RS
REV	AMENDMENT	DATE	CHKD

CLIENT	Fredoun Hasanian
PROJECT	8 Alexandra Road Uxbridge - Middlesex UB8 2PQ
DRAWING TITLE	Location Plan Sheet 4