




Note: This Drawing is for planning purpose and should not be used for construction.
All dimensions should be confirmed on site and any deviation should be reported back to designer.

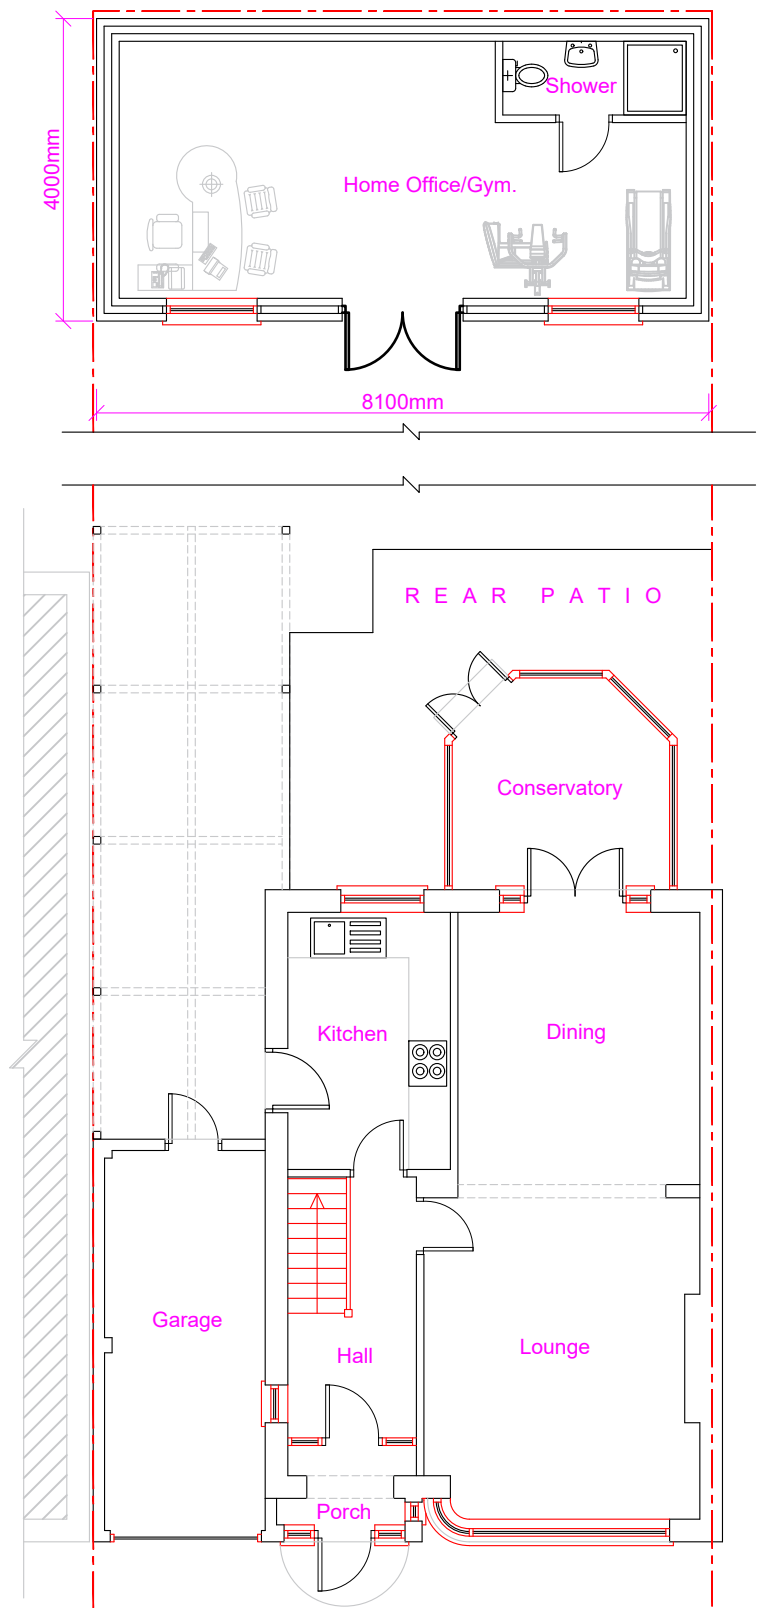

Proposed Ground Floor Layout

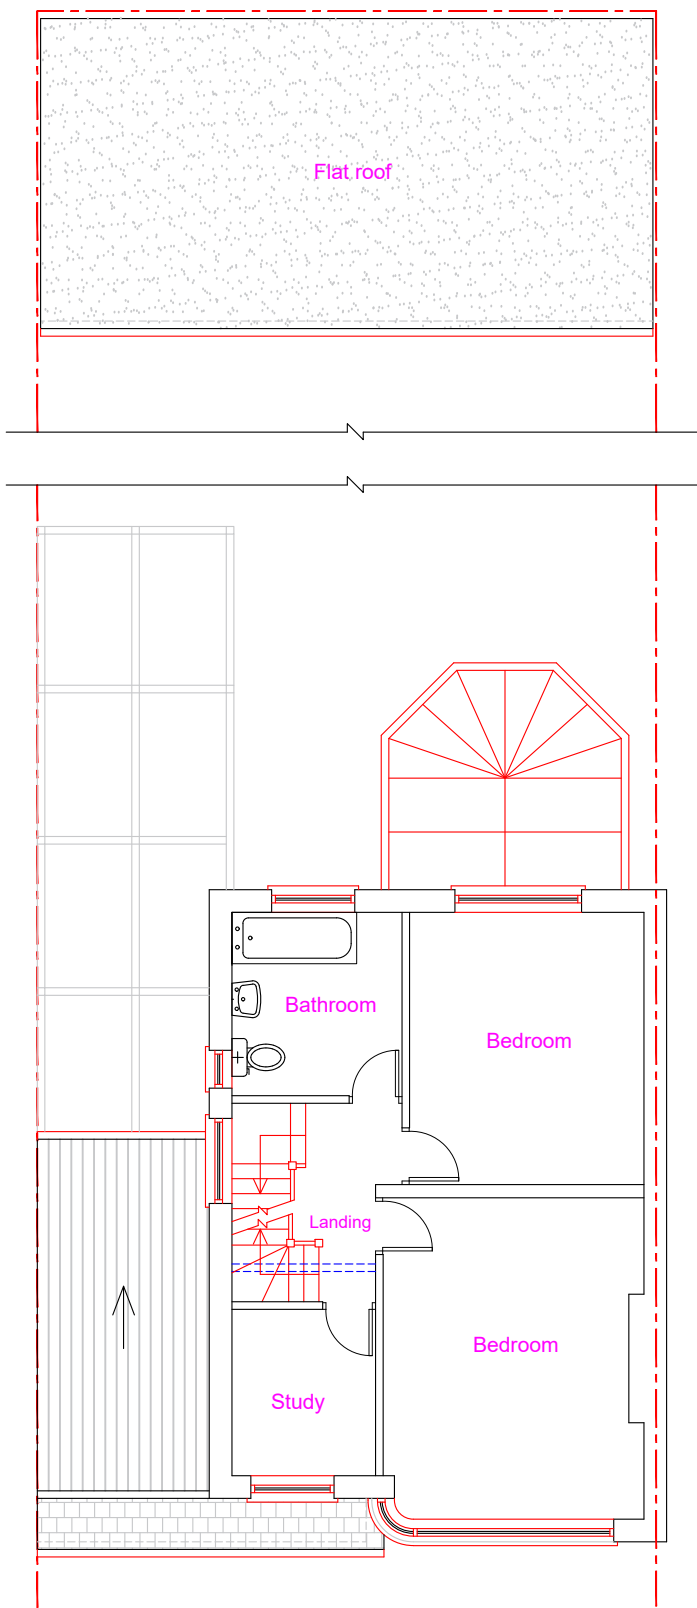

Proposed First Floor Layout

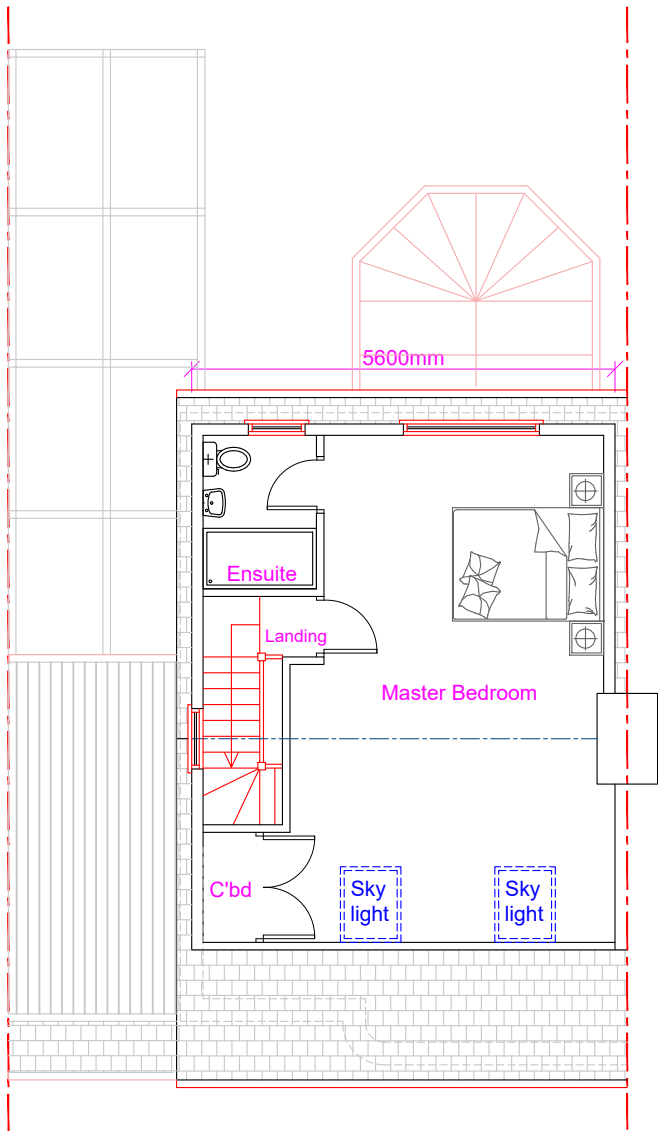

Proposed Second Floor Layout

<u>Proposed Development:</u> Loft Extension & Outbuilding	<u>Site Address:</u> 6 Chatsworth Road Hayes UB4 9ES	Revisions: <table><tr><th>Rev</th><th>Date</th><th>Description</th></tr><tr><td>A</td><td>09/09/2026</td><td></td></tr><tr><td></td><td></td><td></td></tr><tr><td></td><td></td><td></td></tr><tr><td></td><td></td><td></td></tr></table>	Rev	Date	Description	A	09/09/2026											<u>Drawing Description:</u> Proposed Floor & Roof Layouts <u>Drawing No:</u> ART/2026/LE6CR/PL	Scale: 1:100 Paper Size: A3 Sheet No: 2 of 7 	ART CONSULTANTS (UK) LTD 113 LONG LANE STANWELL TW19 7AL M:07960071377 E: ARTCONSULTANTSUK@GMAIL.COM
Rev	Date	Description																		
A	09/09/2026																			