

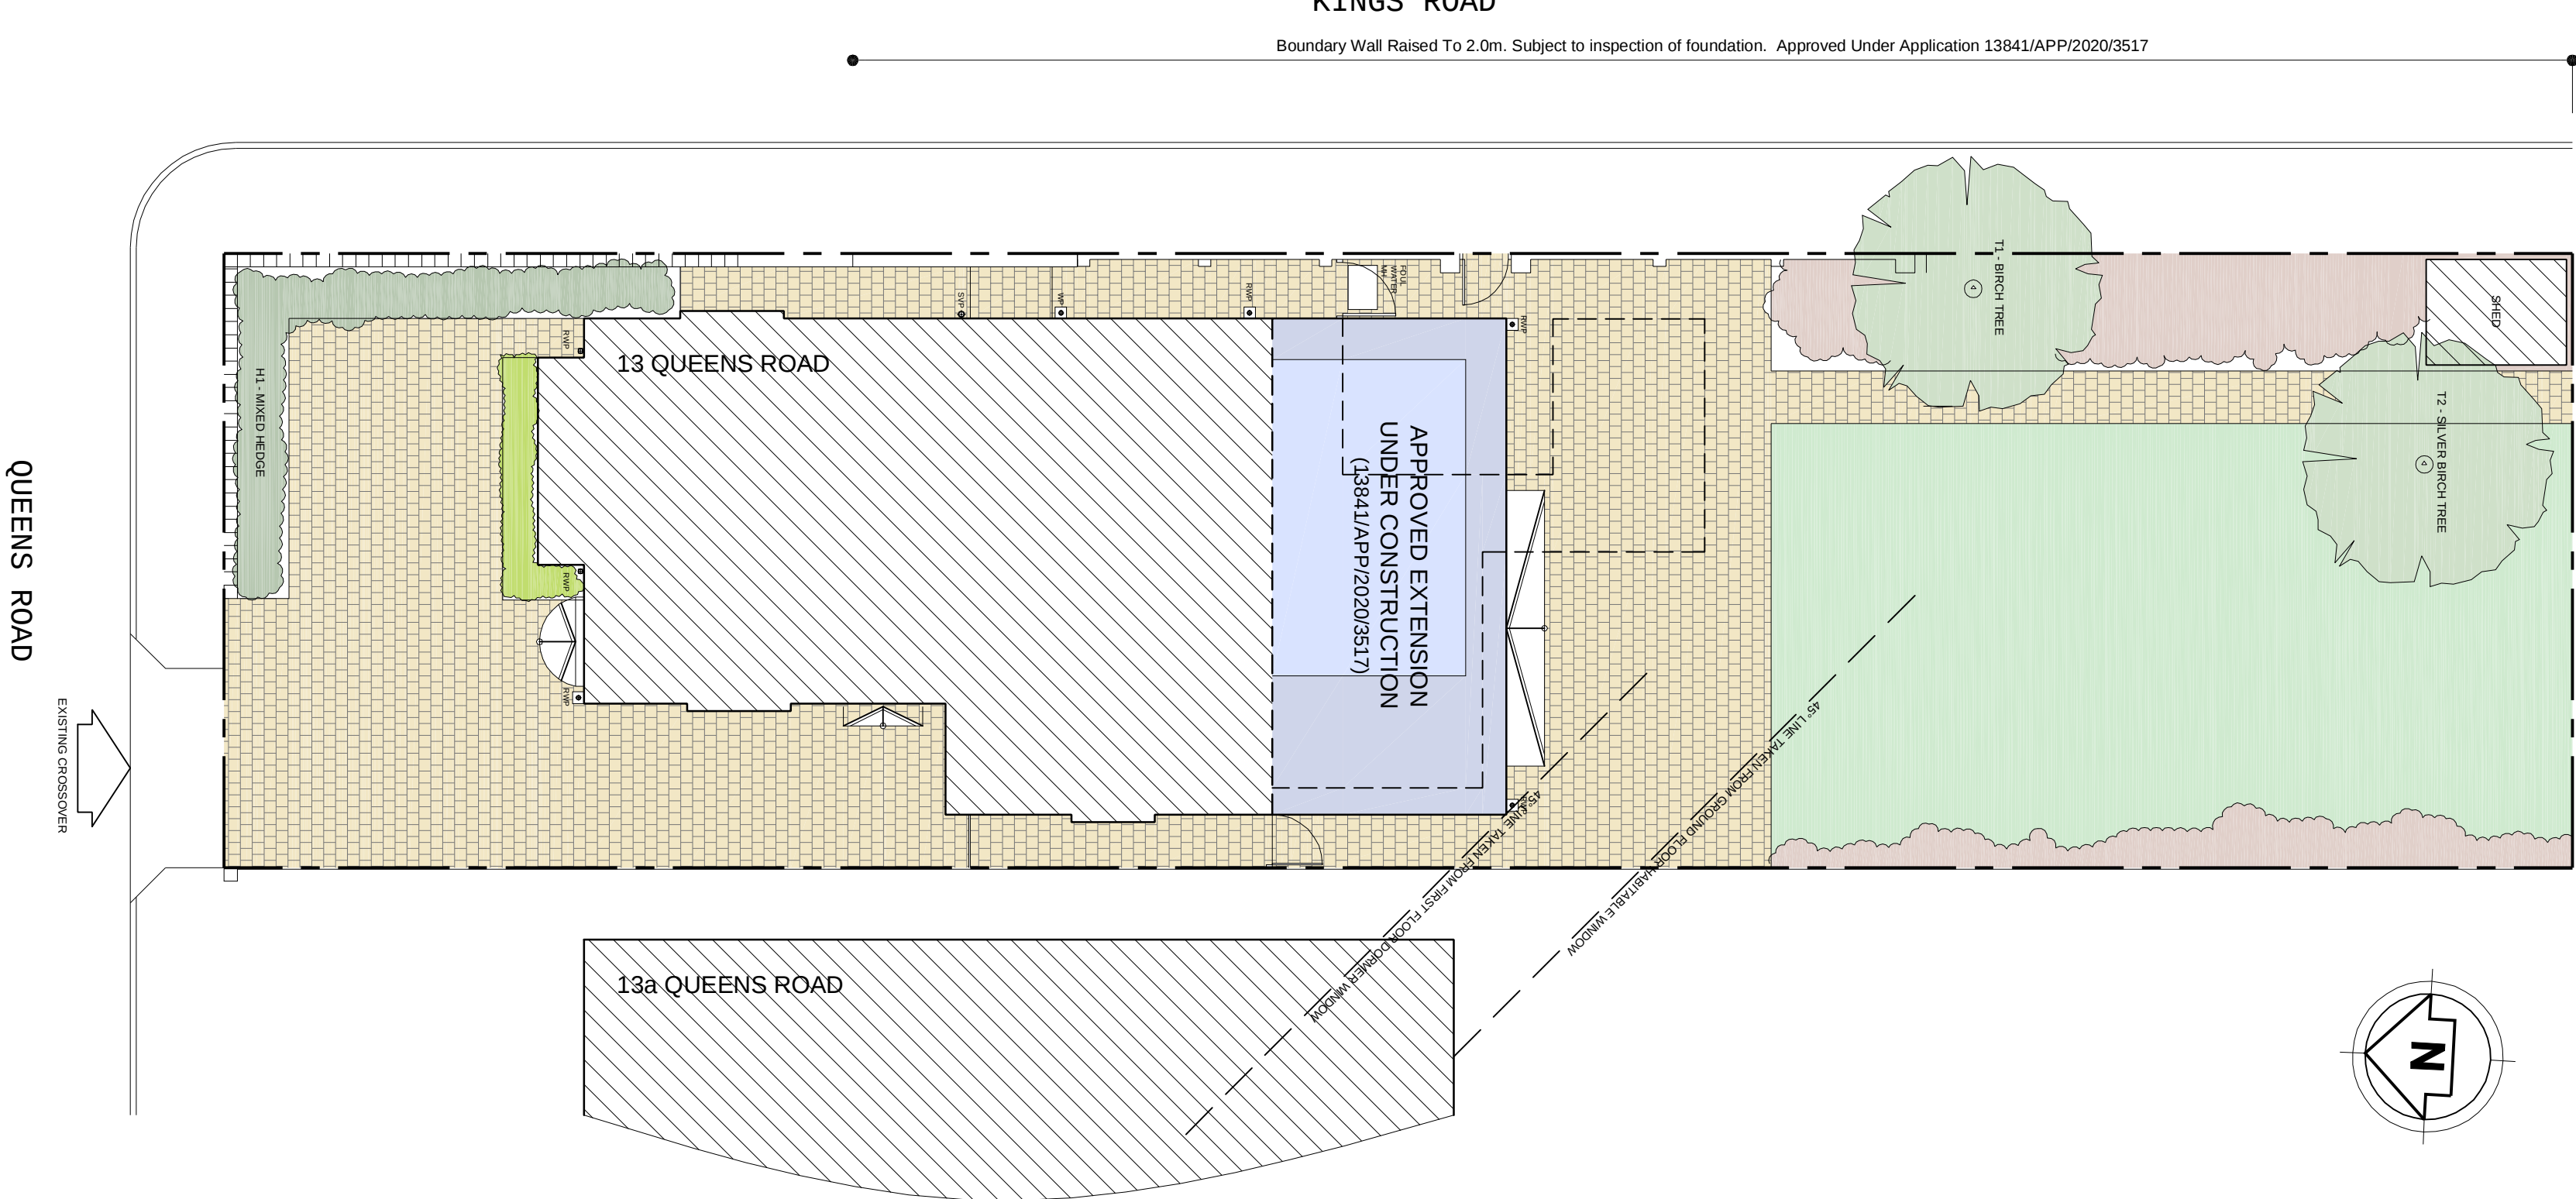



DRAWINGS SHOW EXTENSIONS & ALTERATIONS UNDER CONSTRUCTION APPROVED UNDER PLANNING APPLICATION (1384J1/AP/P/2020/3517). THIS APPLICATION IS SOLELY FOR ACCESS GATES AND BOUNDARY RAILINGS.

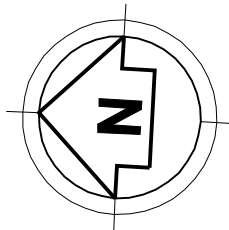


EXISTING BLOCK PLAN

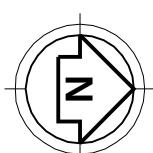


LOCATION PLAN (Scale 1:1250)

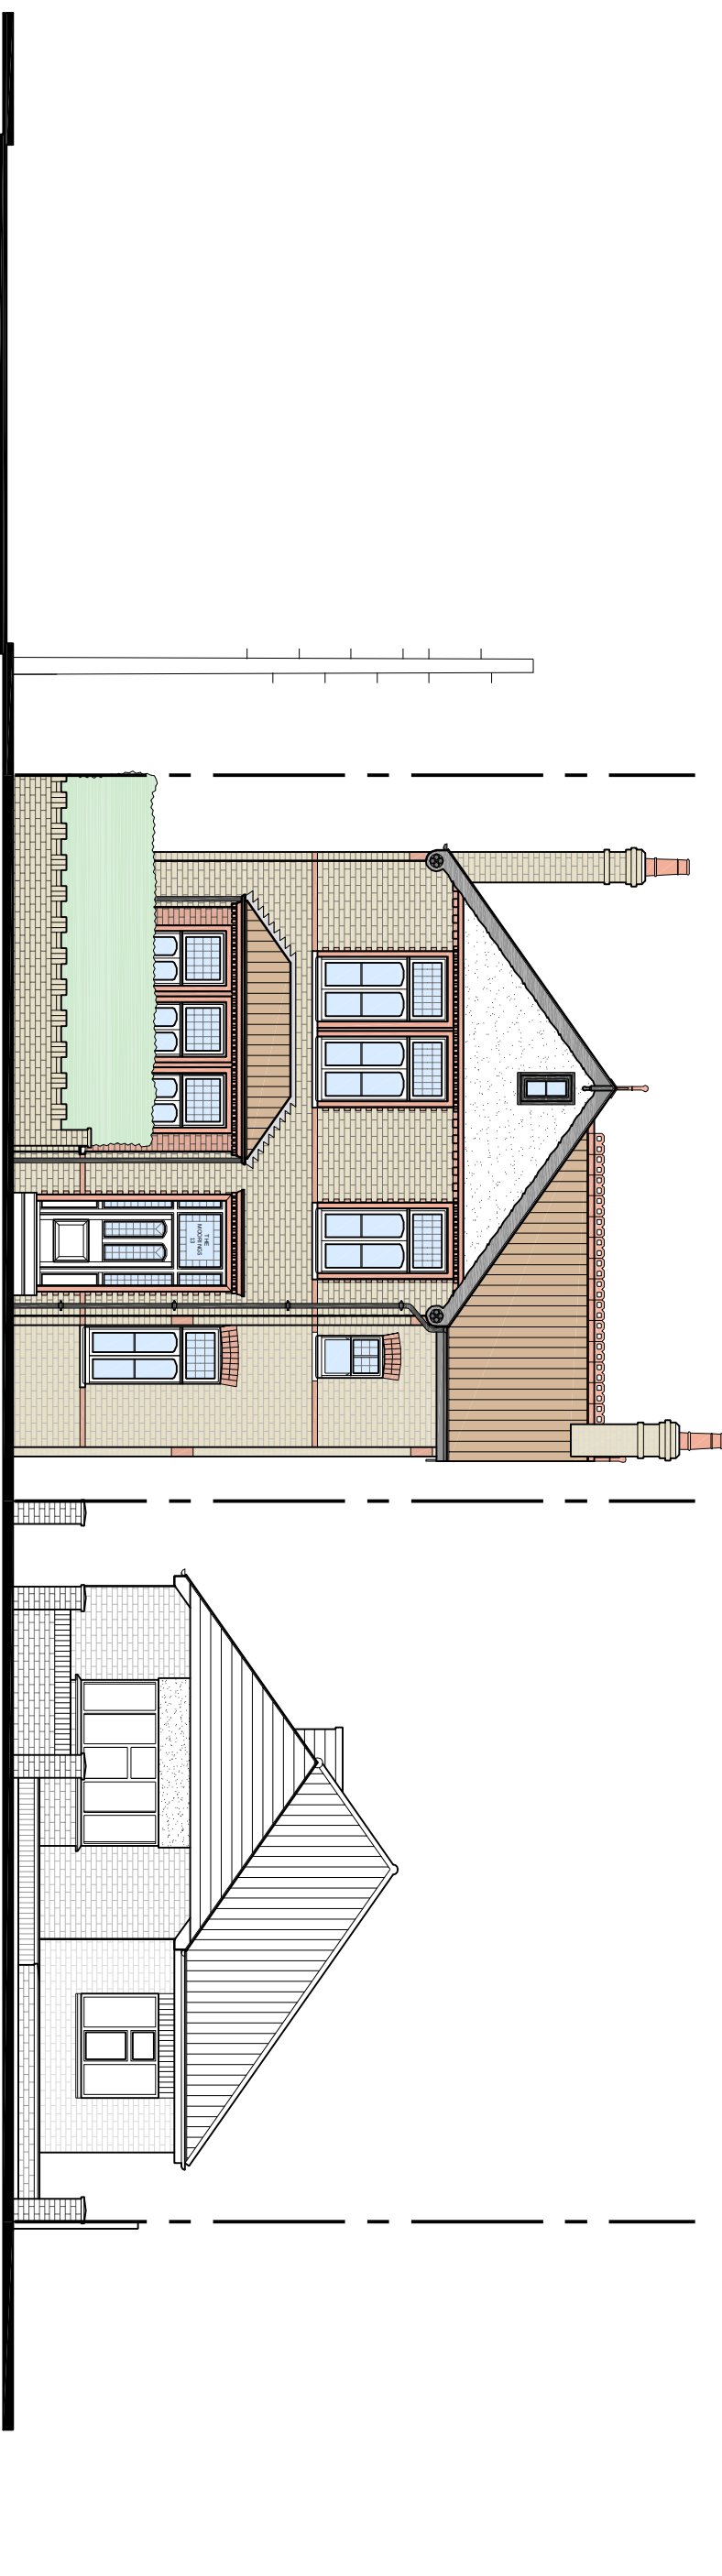

EXISTING QUEENS ROAD ELEVATION

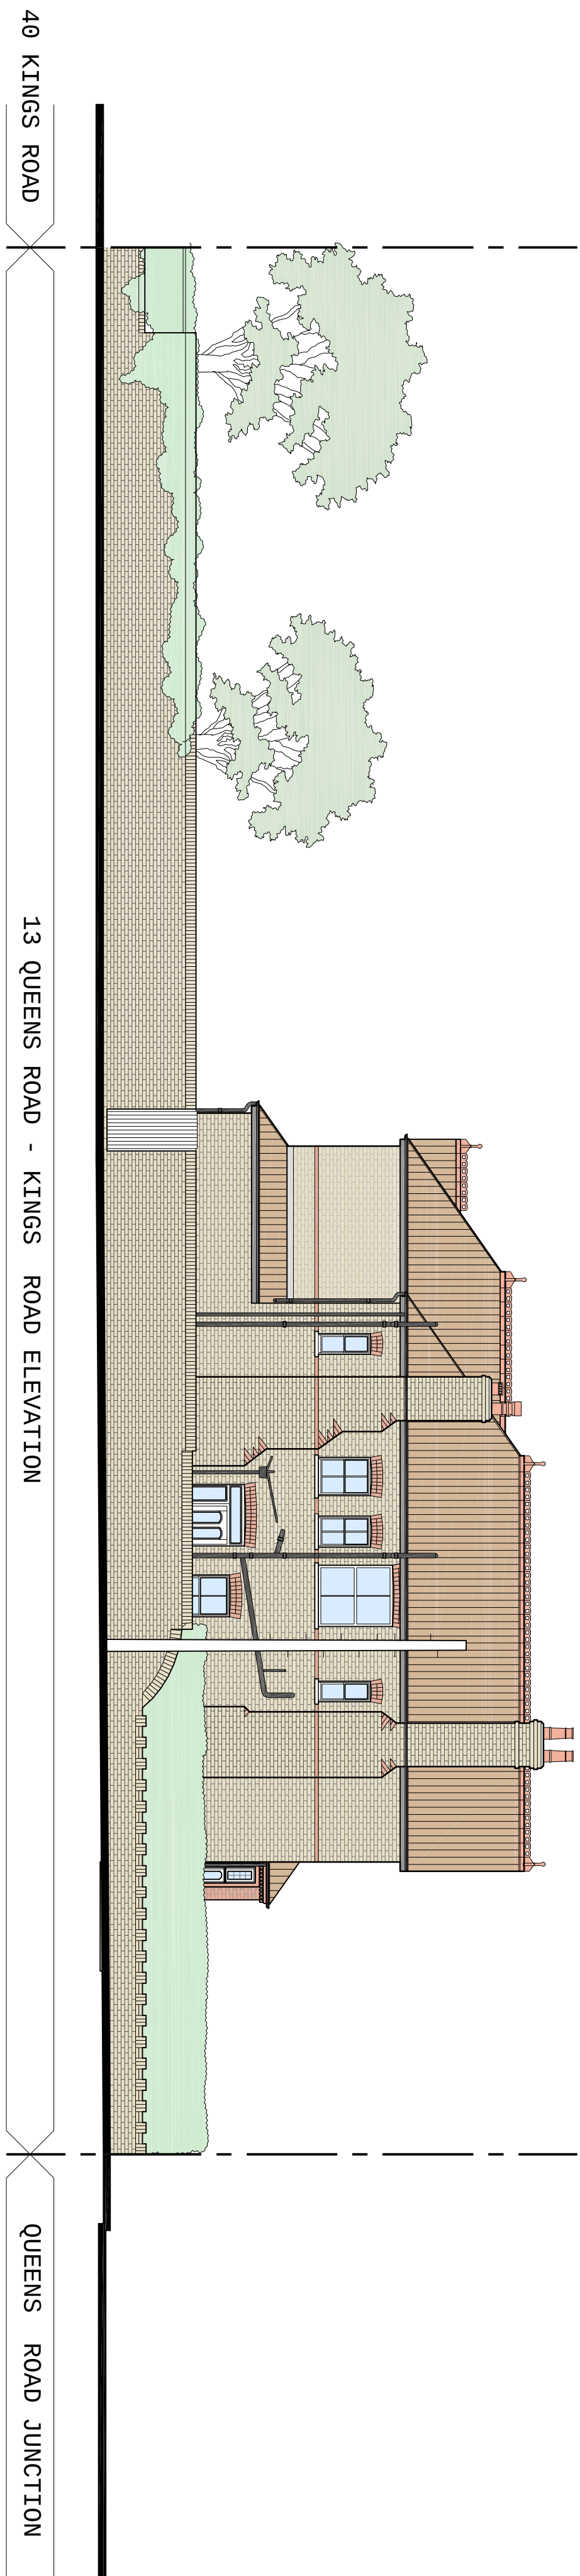

EXISTING KINGS ROAD ELEVATION

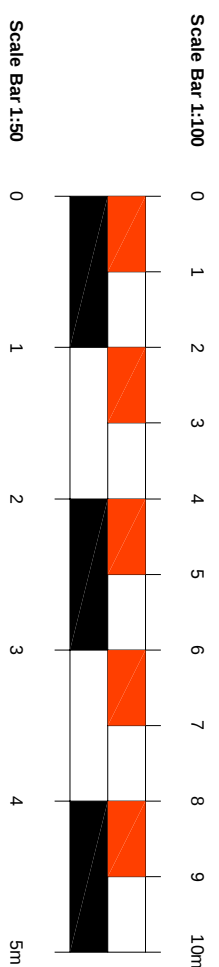

Scale Bar 1:100 0 1 2 3 4 5 6 7 8 9 10m

salvatore zaffuto

architecture

date	04.01.2022
scale	1:100/1250 @ A1
drawn	SZ
client	Ms R Huynh 13 Queens Road, Uxbridge, UB8 2NN

Proposed Access Gate/
Boundary Railings
Existing Block Plan, Location Plan & Street
Elevations

drawing no. **D 459 001**