




LOCATION PLAN (Scale 1:1250)

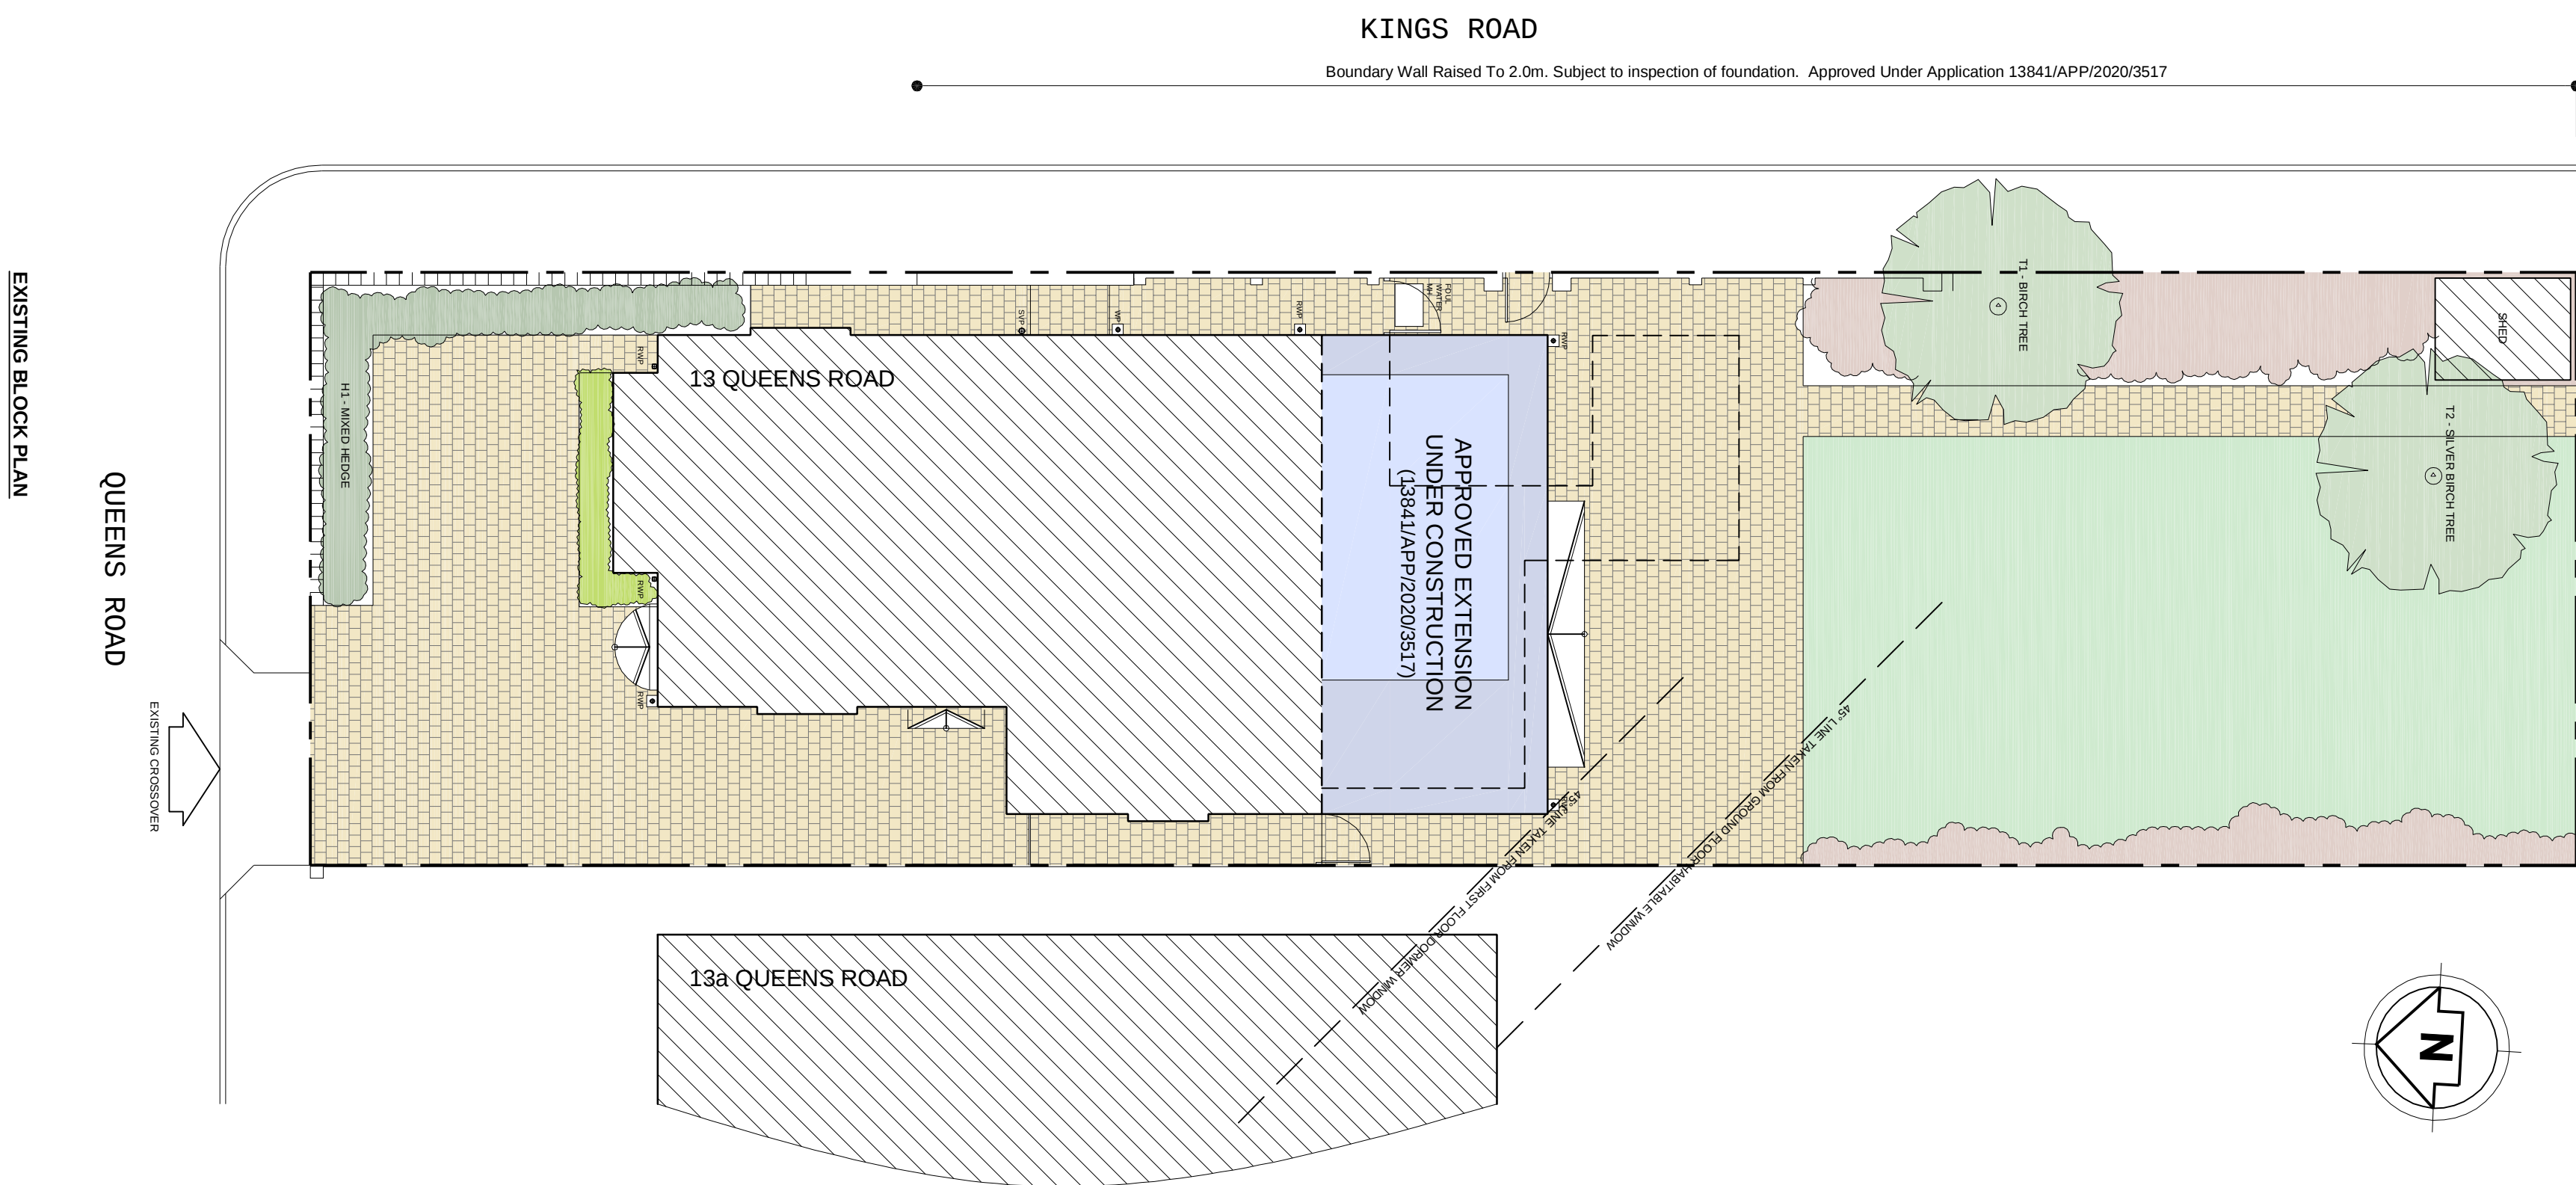