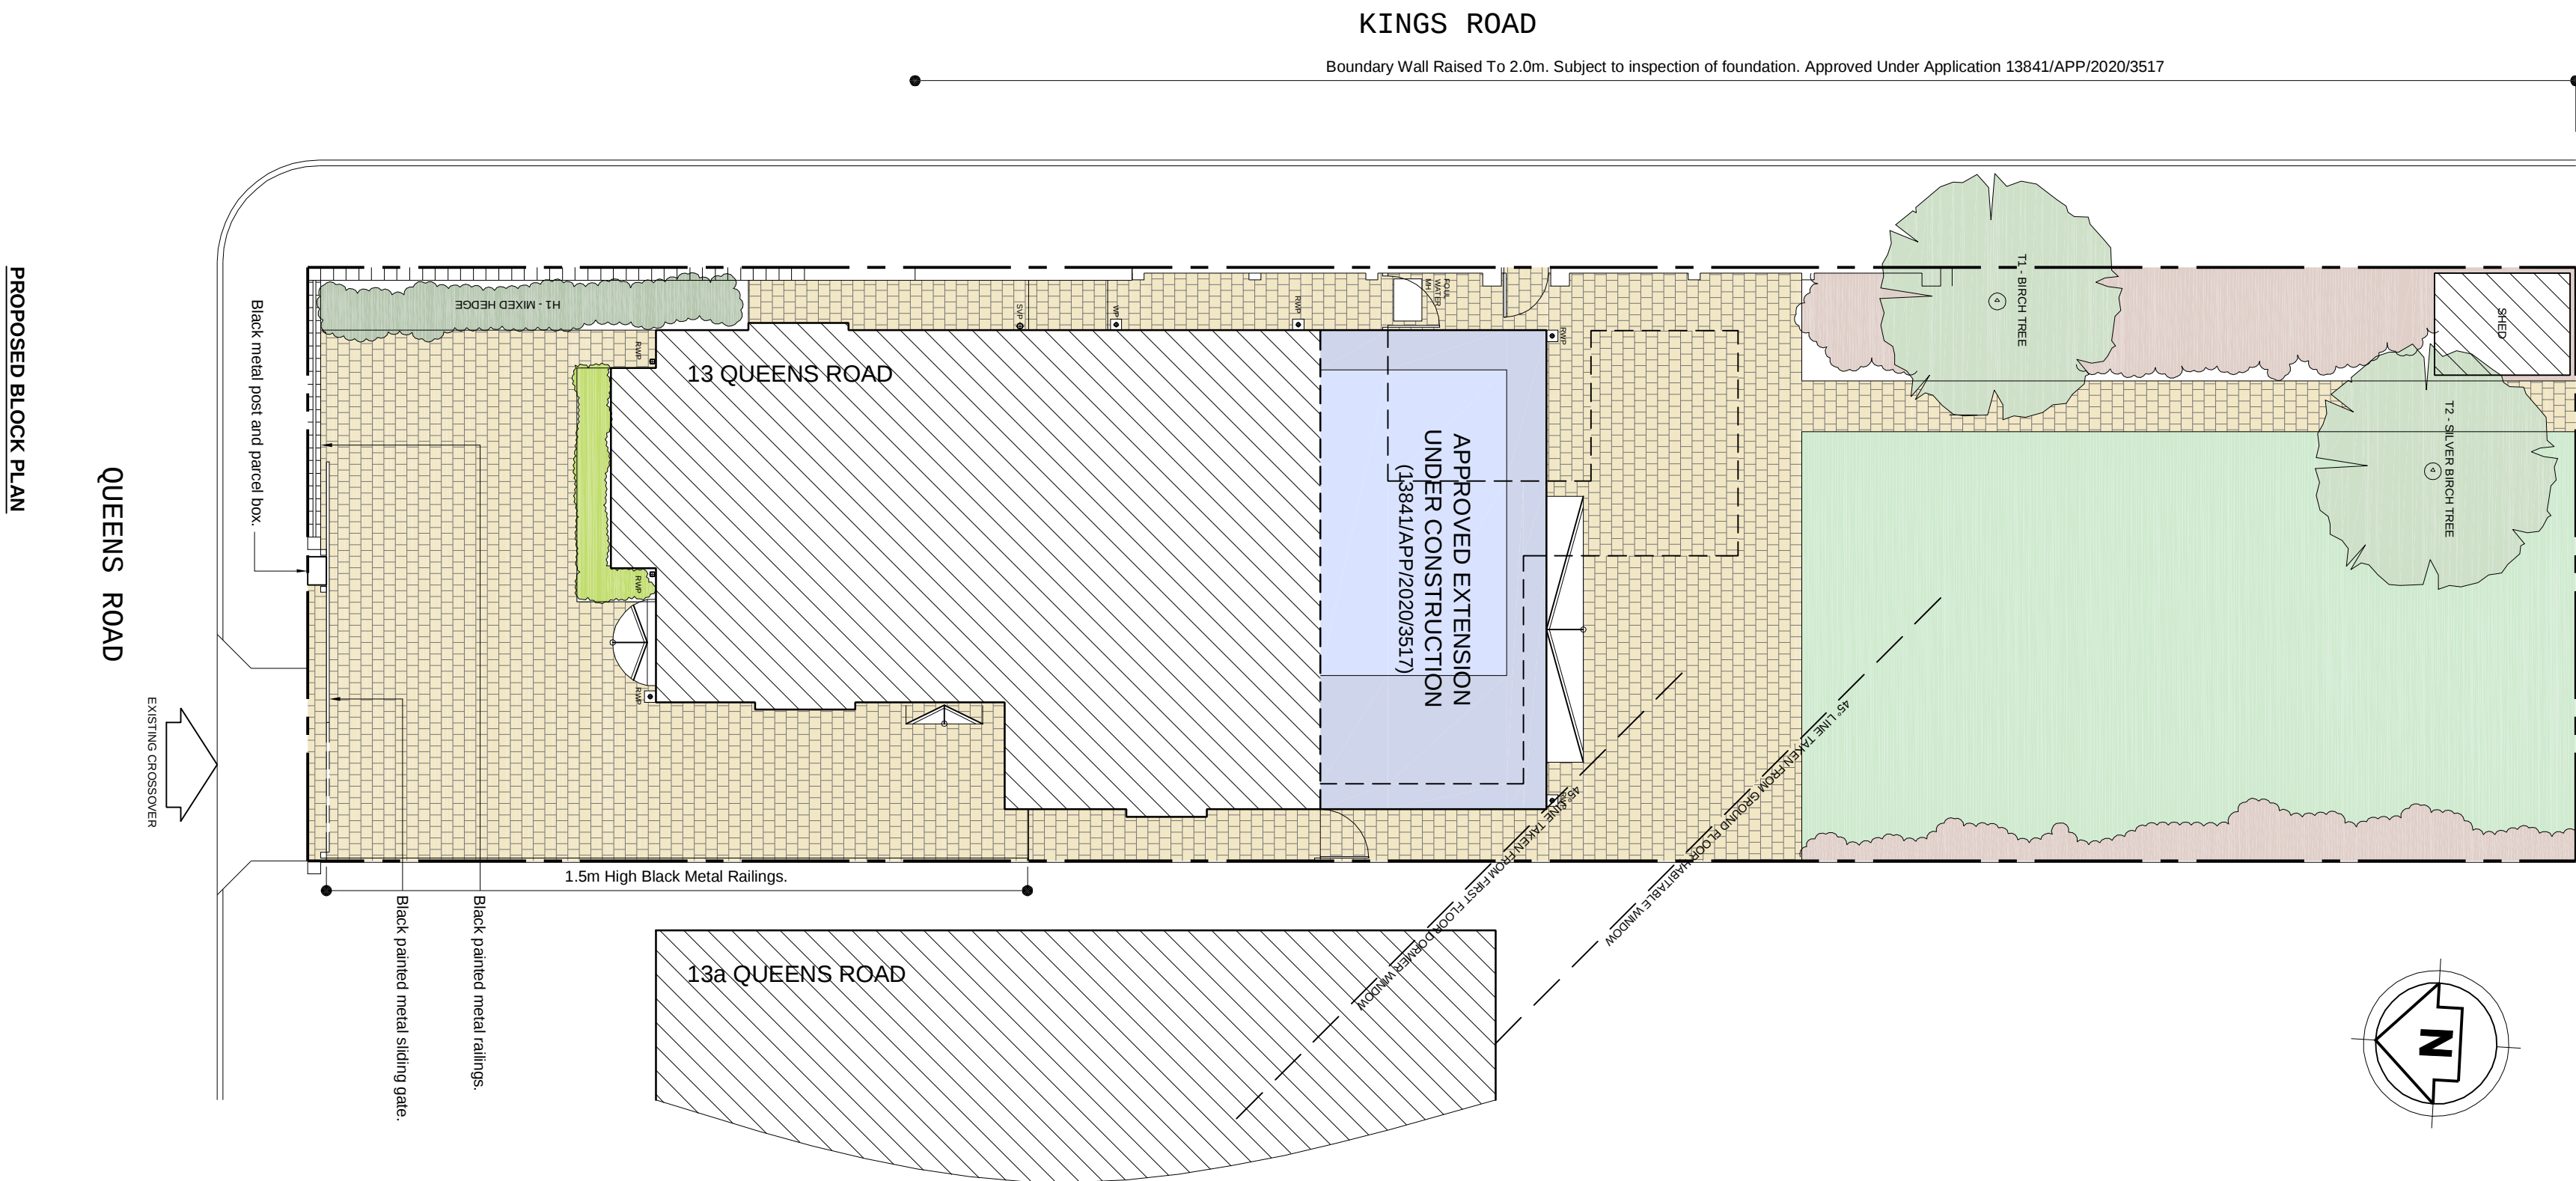


REV. A - 24.02.2023 Metal railings added to side (west) boundary.	
DATE	04.02.2023
SCALE	1:100 (29' x 1')
CLIENT	Mr P. Murray
PROJECT	13 Queens Road, Uxbridge, UB8 3NN
TITLE	Proposed Block Plan
DESCRIPTION	Boundary Railings
DRAWING NO.	0-559-025